


EXAMPLE DRAWING - PLEASE DELETE

- SERVICES LINETYPES
- sewer
 - stormwater
 - fence
 - gas
 - power
 - telecom

- DASHDOT
- PHANTOM
- FENCE
- GAS
- POWER
- TELECOM

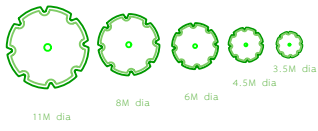


TREES LAYER

- SUMP
- MANHOLE

0 LAYER

MOVE OR COPY - PLEASE DELETE UNUSED ITEMS

TITLE BLOCK

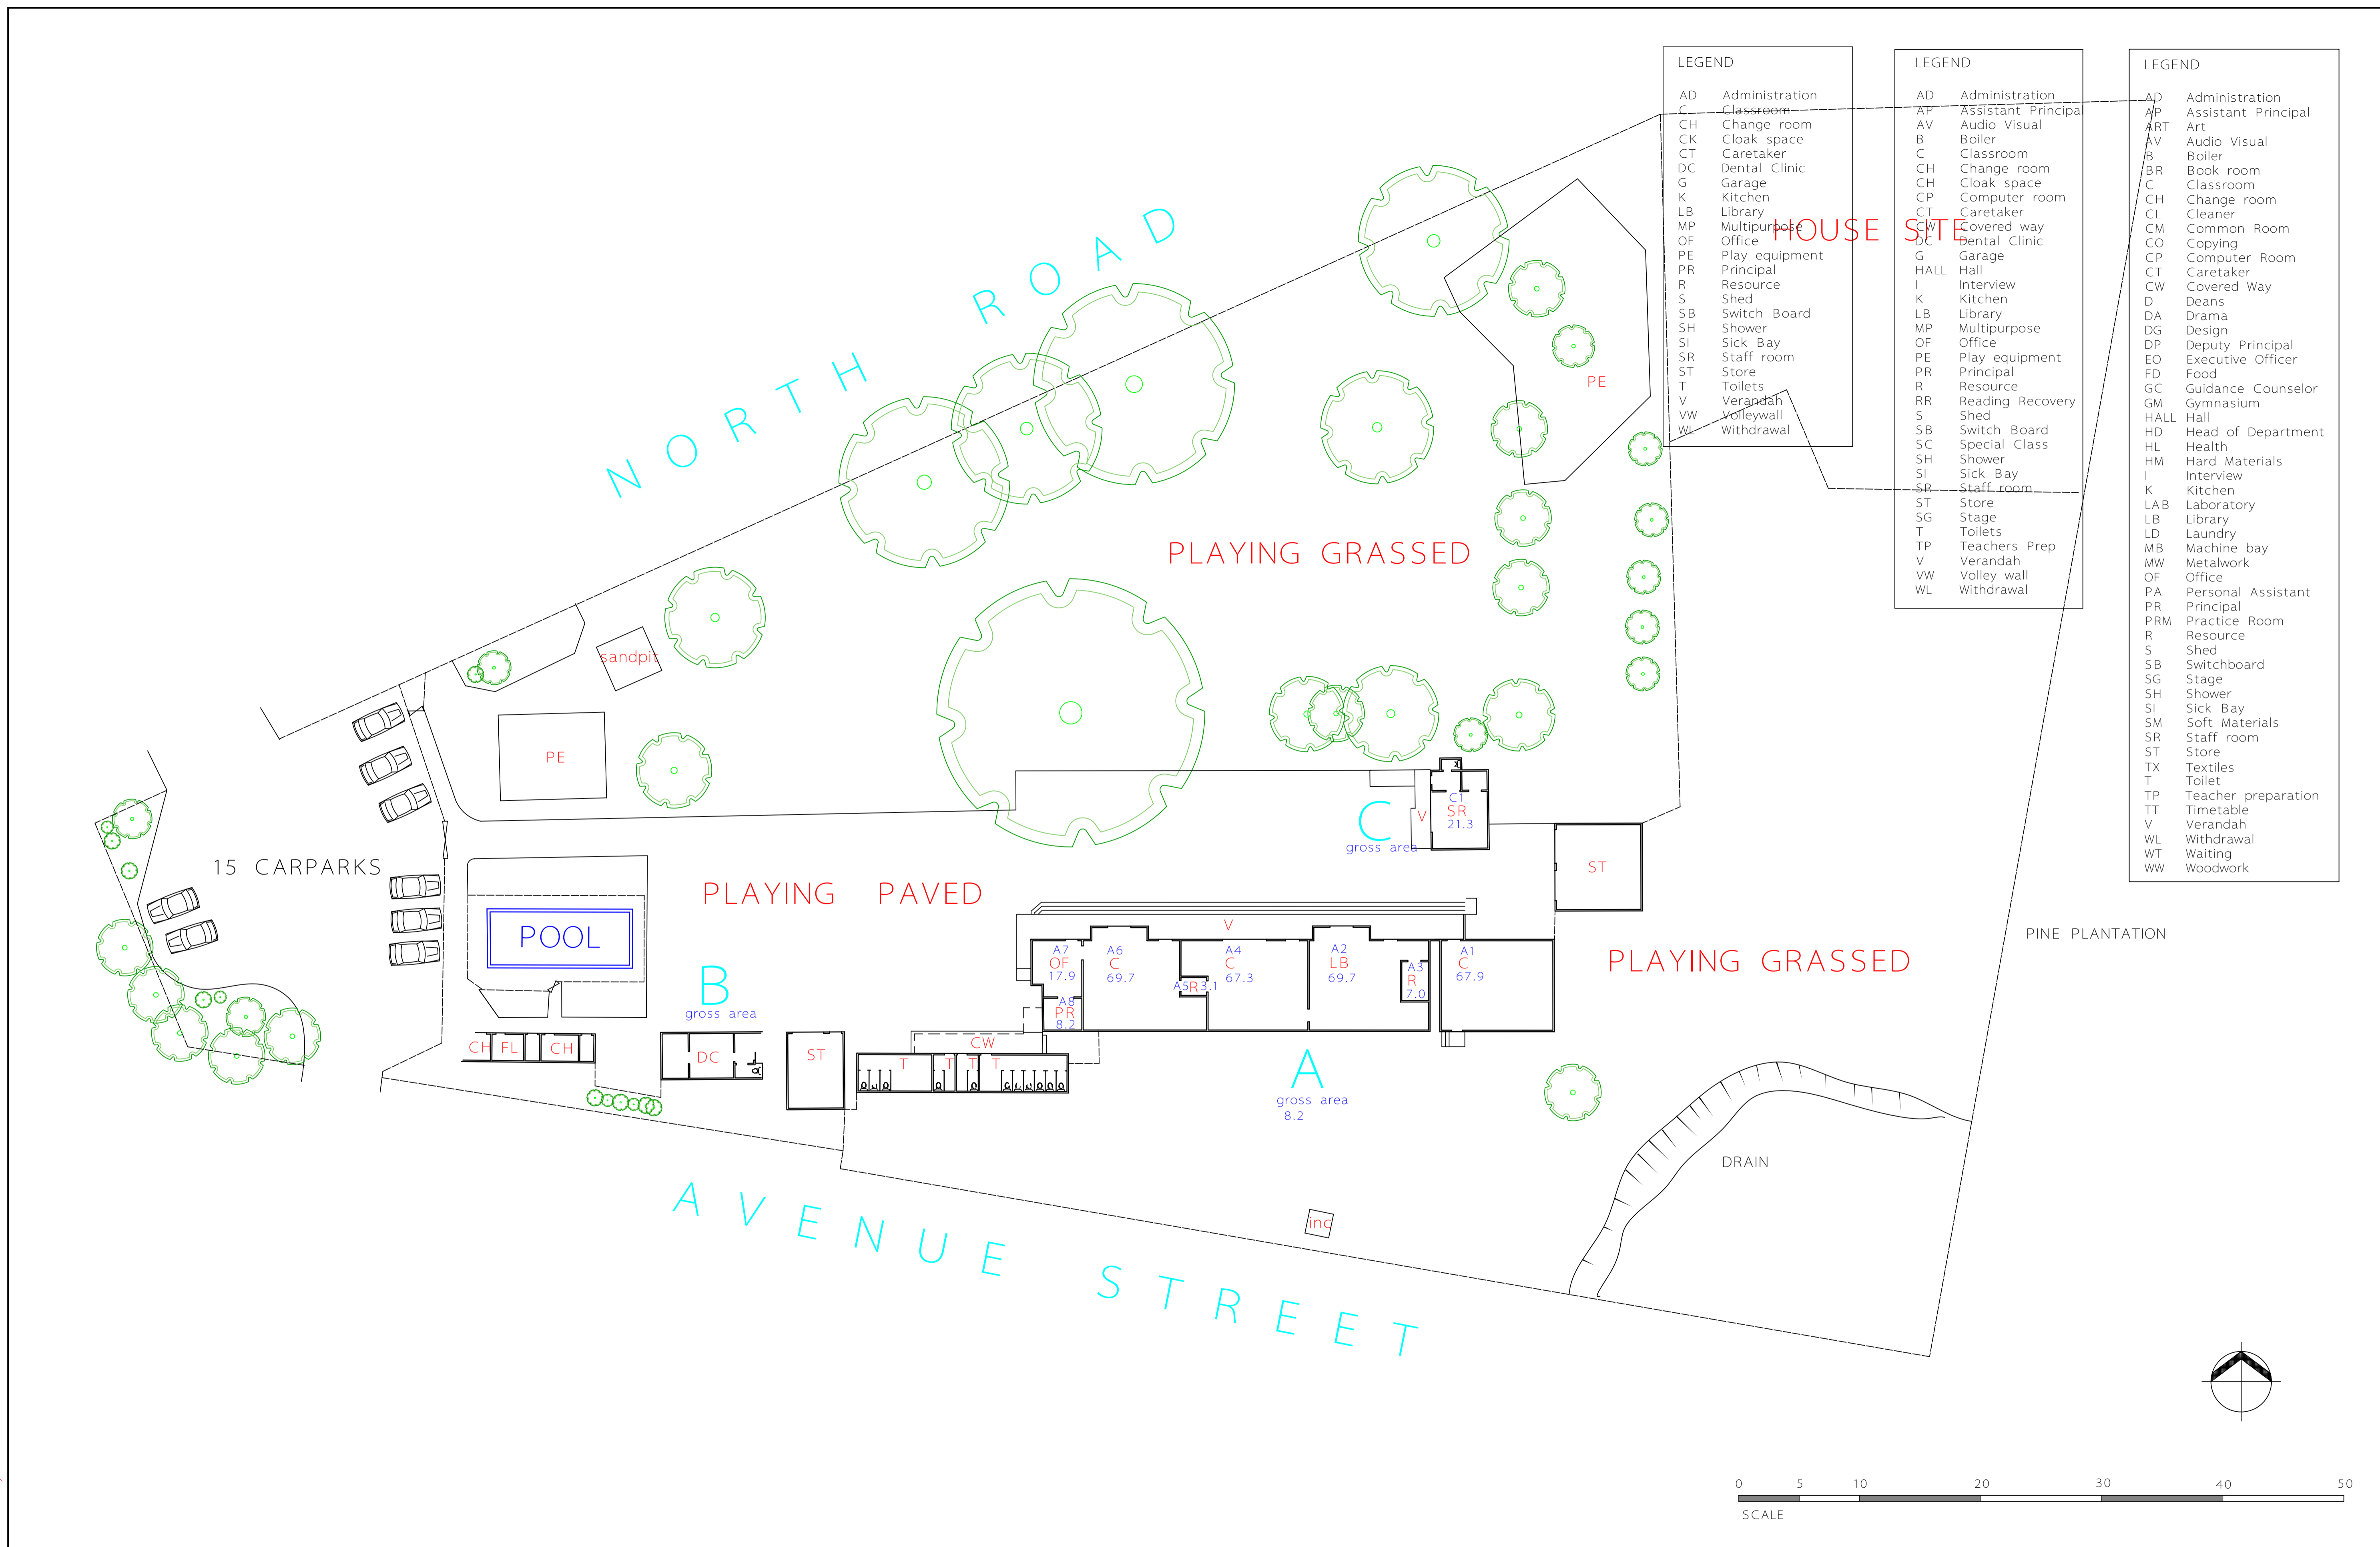

LEGEND

AD	Administration
C	Classroom
CH	Change room
CK	Cloak space
CT	Caretaker
DC	Dental Clinic
G	Garage
K	Kitchen
LB	Library
MP	Multipurpose
OF	Office
PE	Play equipment
PR	Principal
R	Resource
S	Shed
SB	Switch Board
SH	Shower
SI	Sick Bay
SR	Staff room
ST	Store
T	Toilets
V	Verandah
VW	Volleywall
WL	Withdrawal

LEGEND

AD	Administration
AP	Assistant Principa
AV	Audio Visual
B	Boiler
C	Classroom
CH	Change room
CK	Cloak space
CP	Computer room
CT	Caretaker
CW	Covered way
DC	Dental Clinic
G	Garage
HALL	Hall
I	Interview
K	Kitchen
LB	Library
MP	Multipurpose
OF	Office
PE	Play equipment
PR	Principal
R	Resource
RR	Reading Recovery
S	Shed
SB	Switch Board
SC	Special Class
SH	Shower
SI	Sick Bay
SR	Staff room
ST	Store
SG	Stage
T	Toilets
TP	Teachers Prep
V	Verandah
VW	Volley wall
WL	Withdrawal

LEGEND

AD	Administration
AP	Assistant Principal
ART	Art
AV	Audio Visual
B	Boiler
BR	Book room
C	Classroom
CH	Change room
CL	Cleaner
CM	Common Room
CO	Copying
CP	Computer Room
CT	Caretaker
CW	Covered Way
D	Deans
DA	Drama
DG	Design
DP	Deputy Principal
EO	Executive Officer
FD	Food
GC	Guidance Counselor
GM	Gymnasium
HALL	Hall
HD	Head of Department
HL	Health
HM	Hard Materials
I	Interview
K	Kitchen
LAB	Laboratory
LB	Library
LD	Laundry
MB	Machine bay
MW	Metalwork
OF	Office
PA	Personal Assistant
PR	Principal
PRM	Practice Room
R	Resource
S	Shed
SB	Switchboard
SG	Stage
SH	Shower
SI	Sick Bay
SM	Soft Materials
SR	Staff room
ST	Store
TX	Textiles
T	Toilet
TP	Teacher preparation
TT	Timetable
V	Verandah
WL	Withdrawal
WT	Waiting
WW	Woodwork

Profile No.

Title: SITE PLAN PART PLAN 1



MINISTRY OF EDUCATION
PROPERTY MANAGEMENT
CENTRAL EAST

ASSET PLAN REGISTER




Original 1 - 250

Drawn	
Checked	

No.	Revision	By	Date

DWG No

Copyright exists with the Ministry of Education

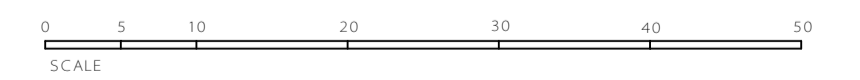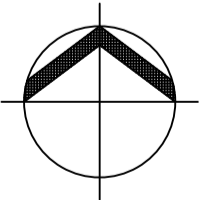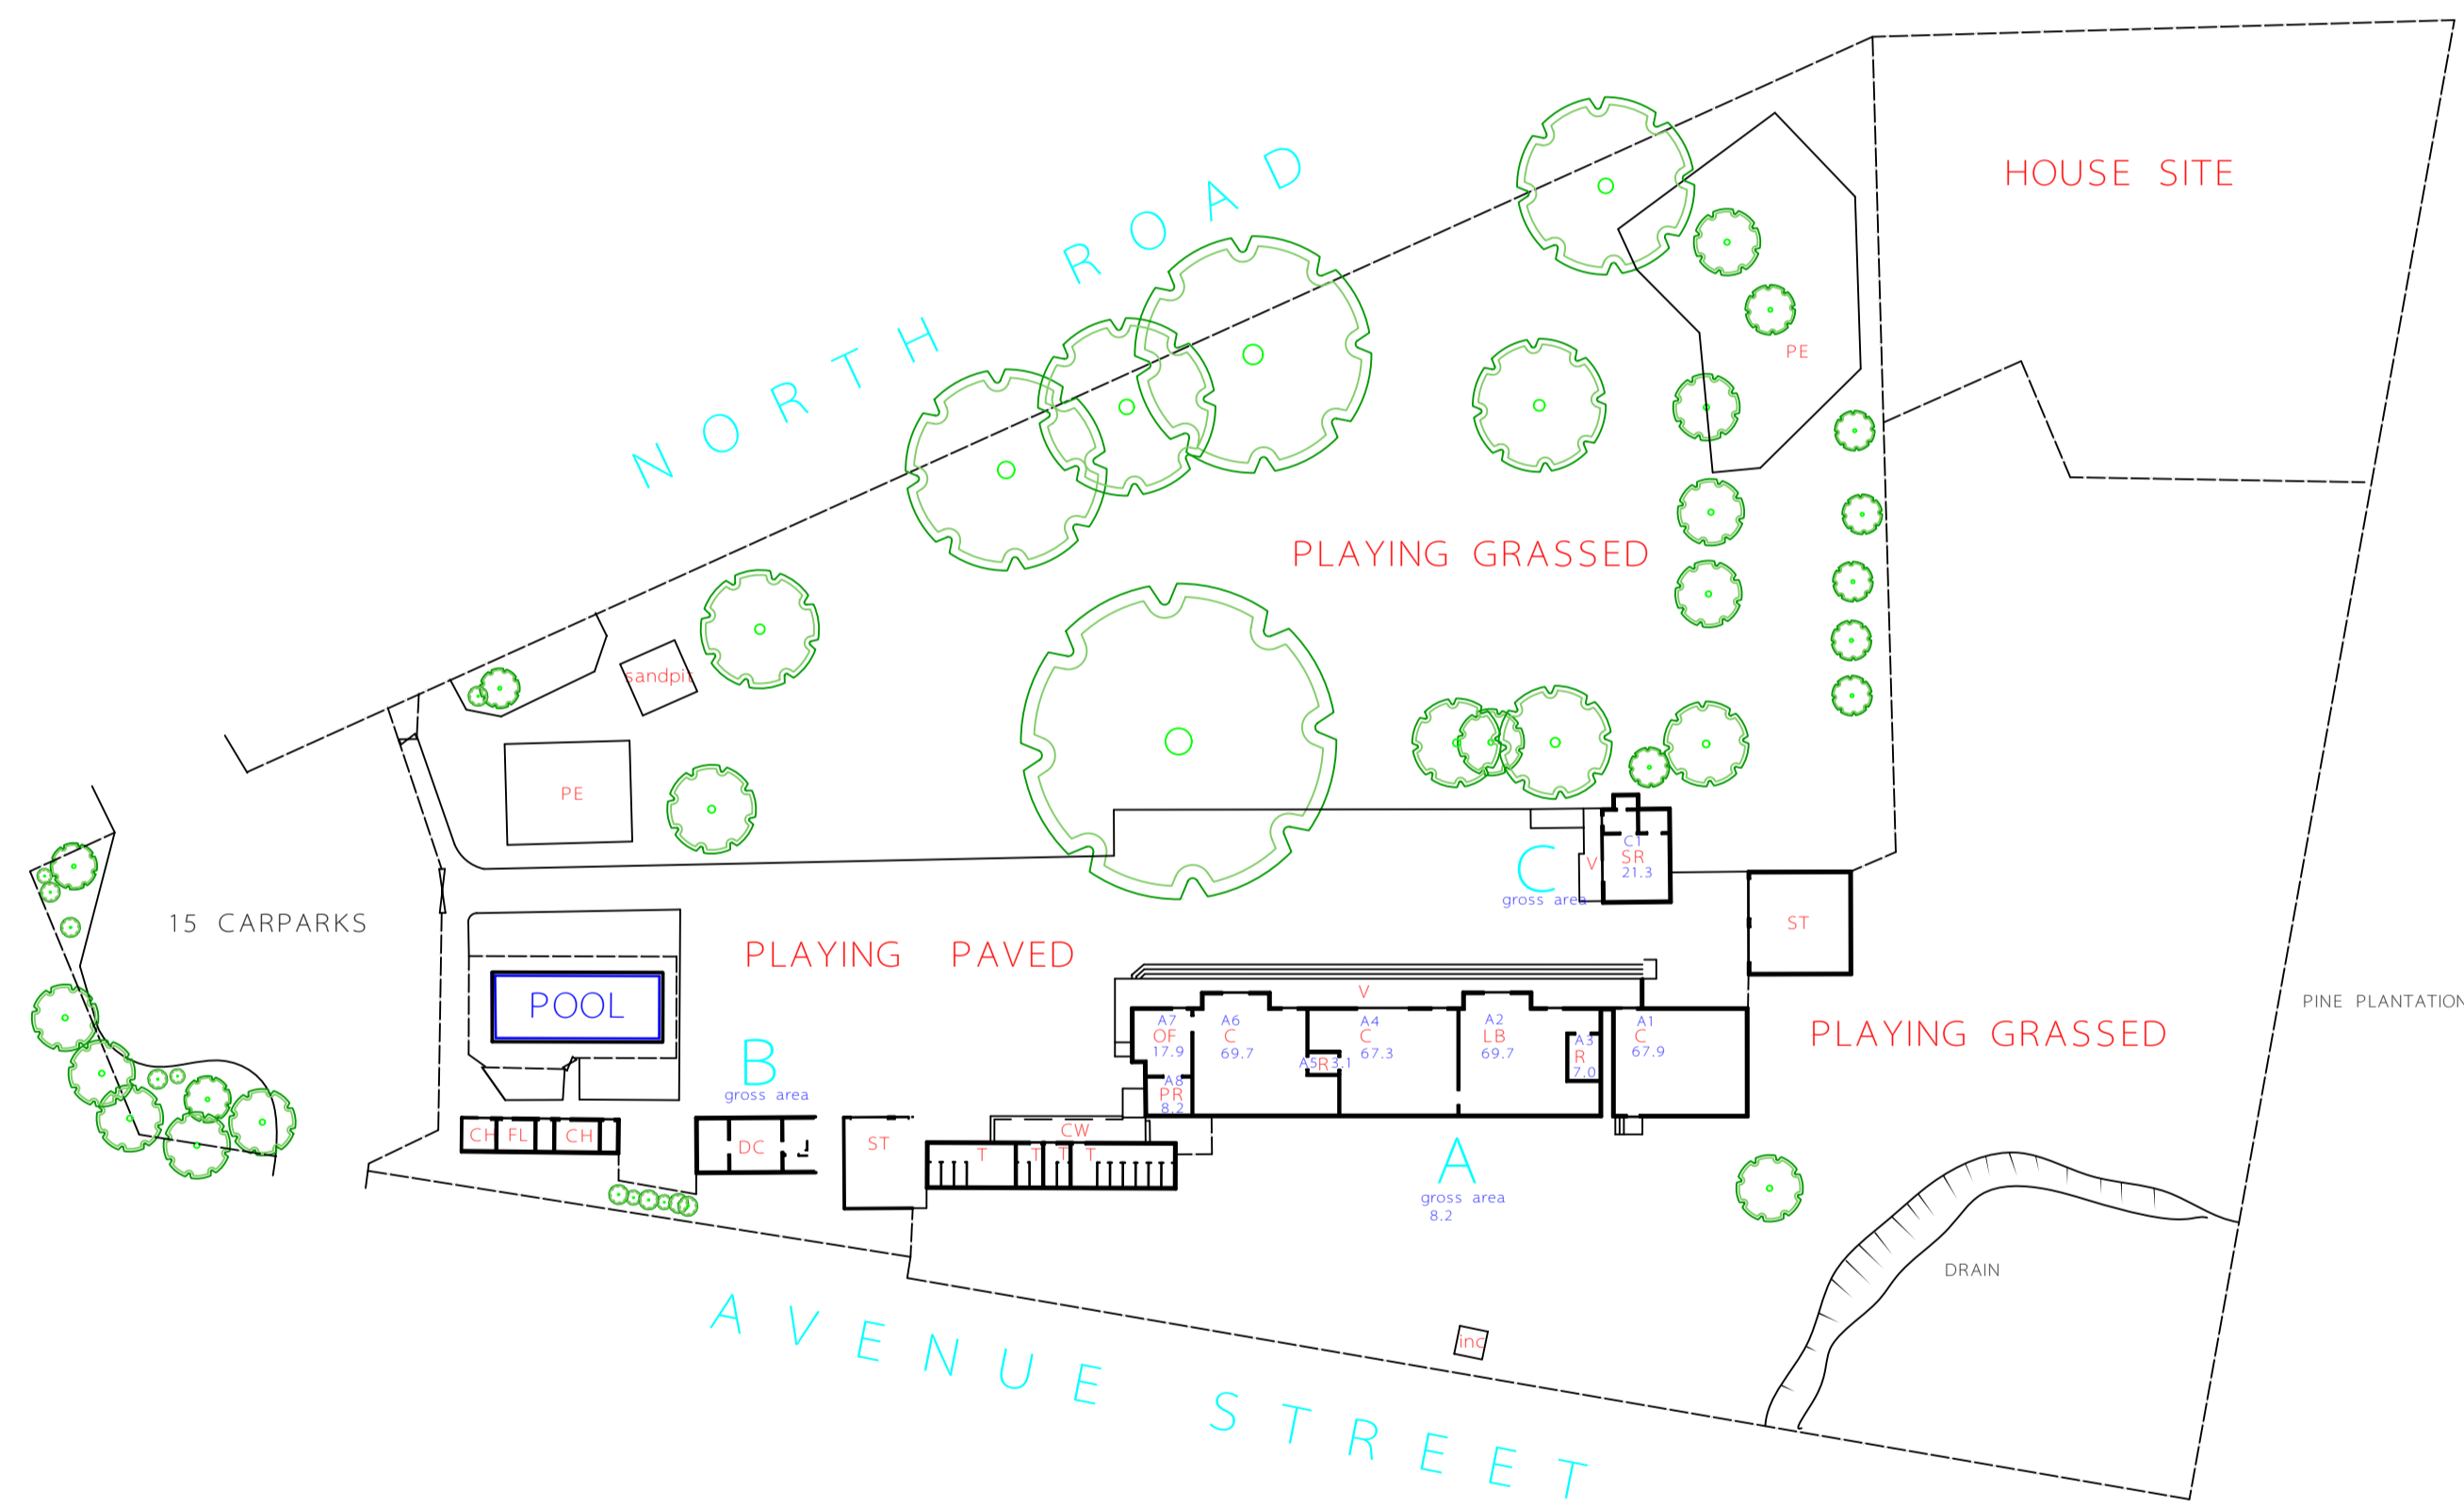

Profile No.

BLOCK PLAN
PART PLAN 1



MINISTRY OF EDUCATION
PROPERTY MANAGEMENT
CENTRAL EAST

ASSET PLAN
REGISTER

Title:

Original
1 - 500

Drawn
Checked

No. Drawing Number:


0000 - 00?

Revision

By

Date

Revision

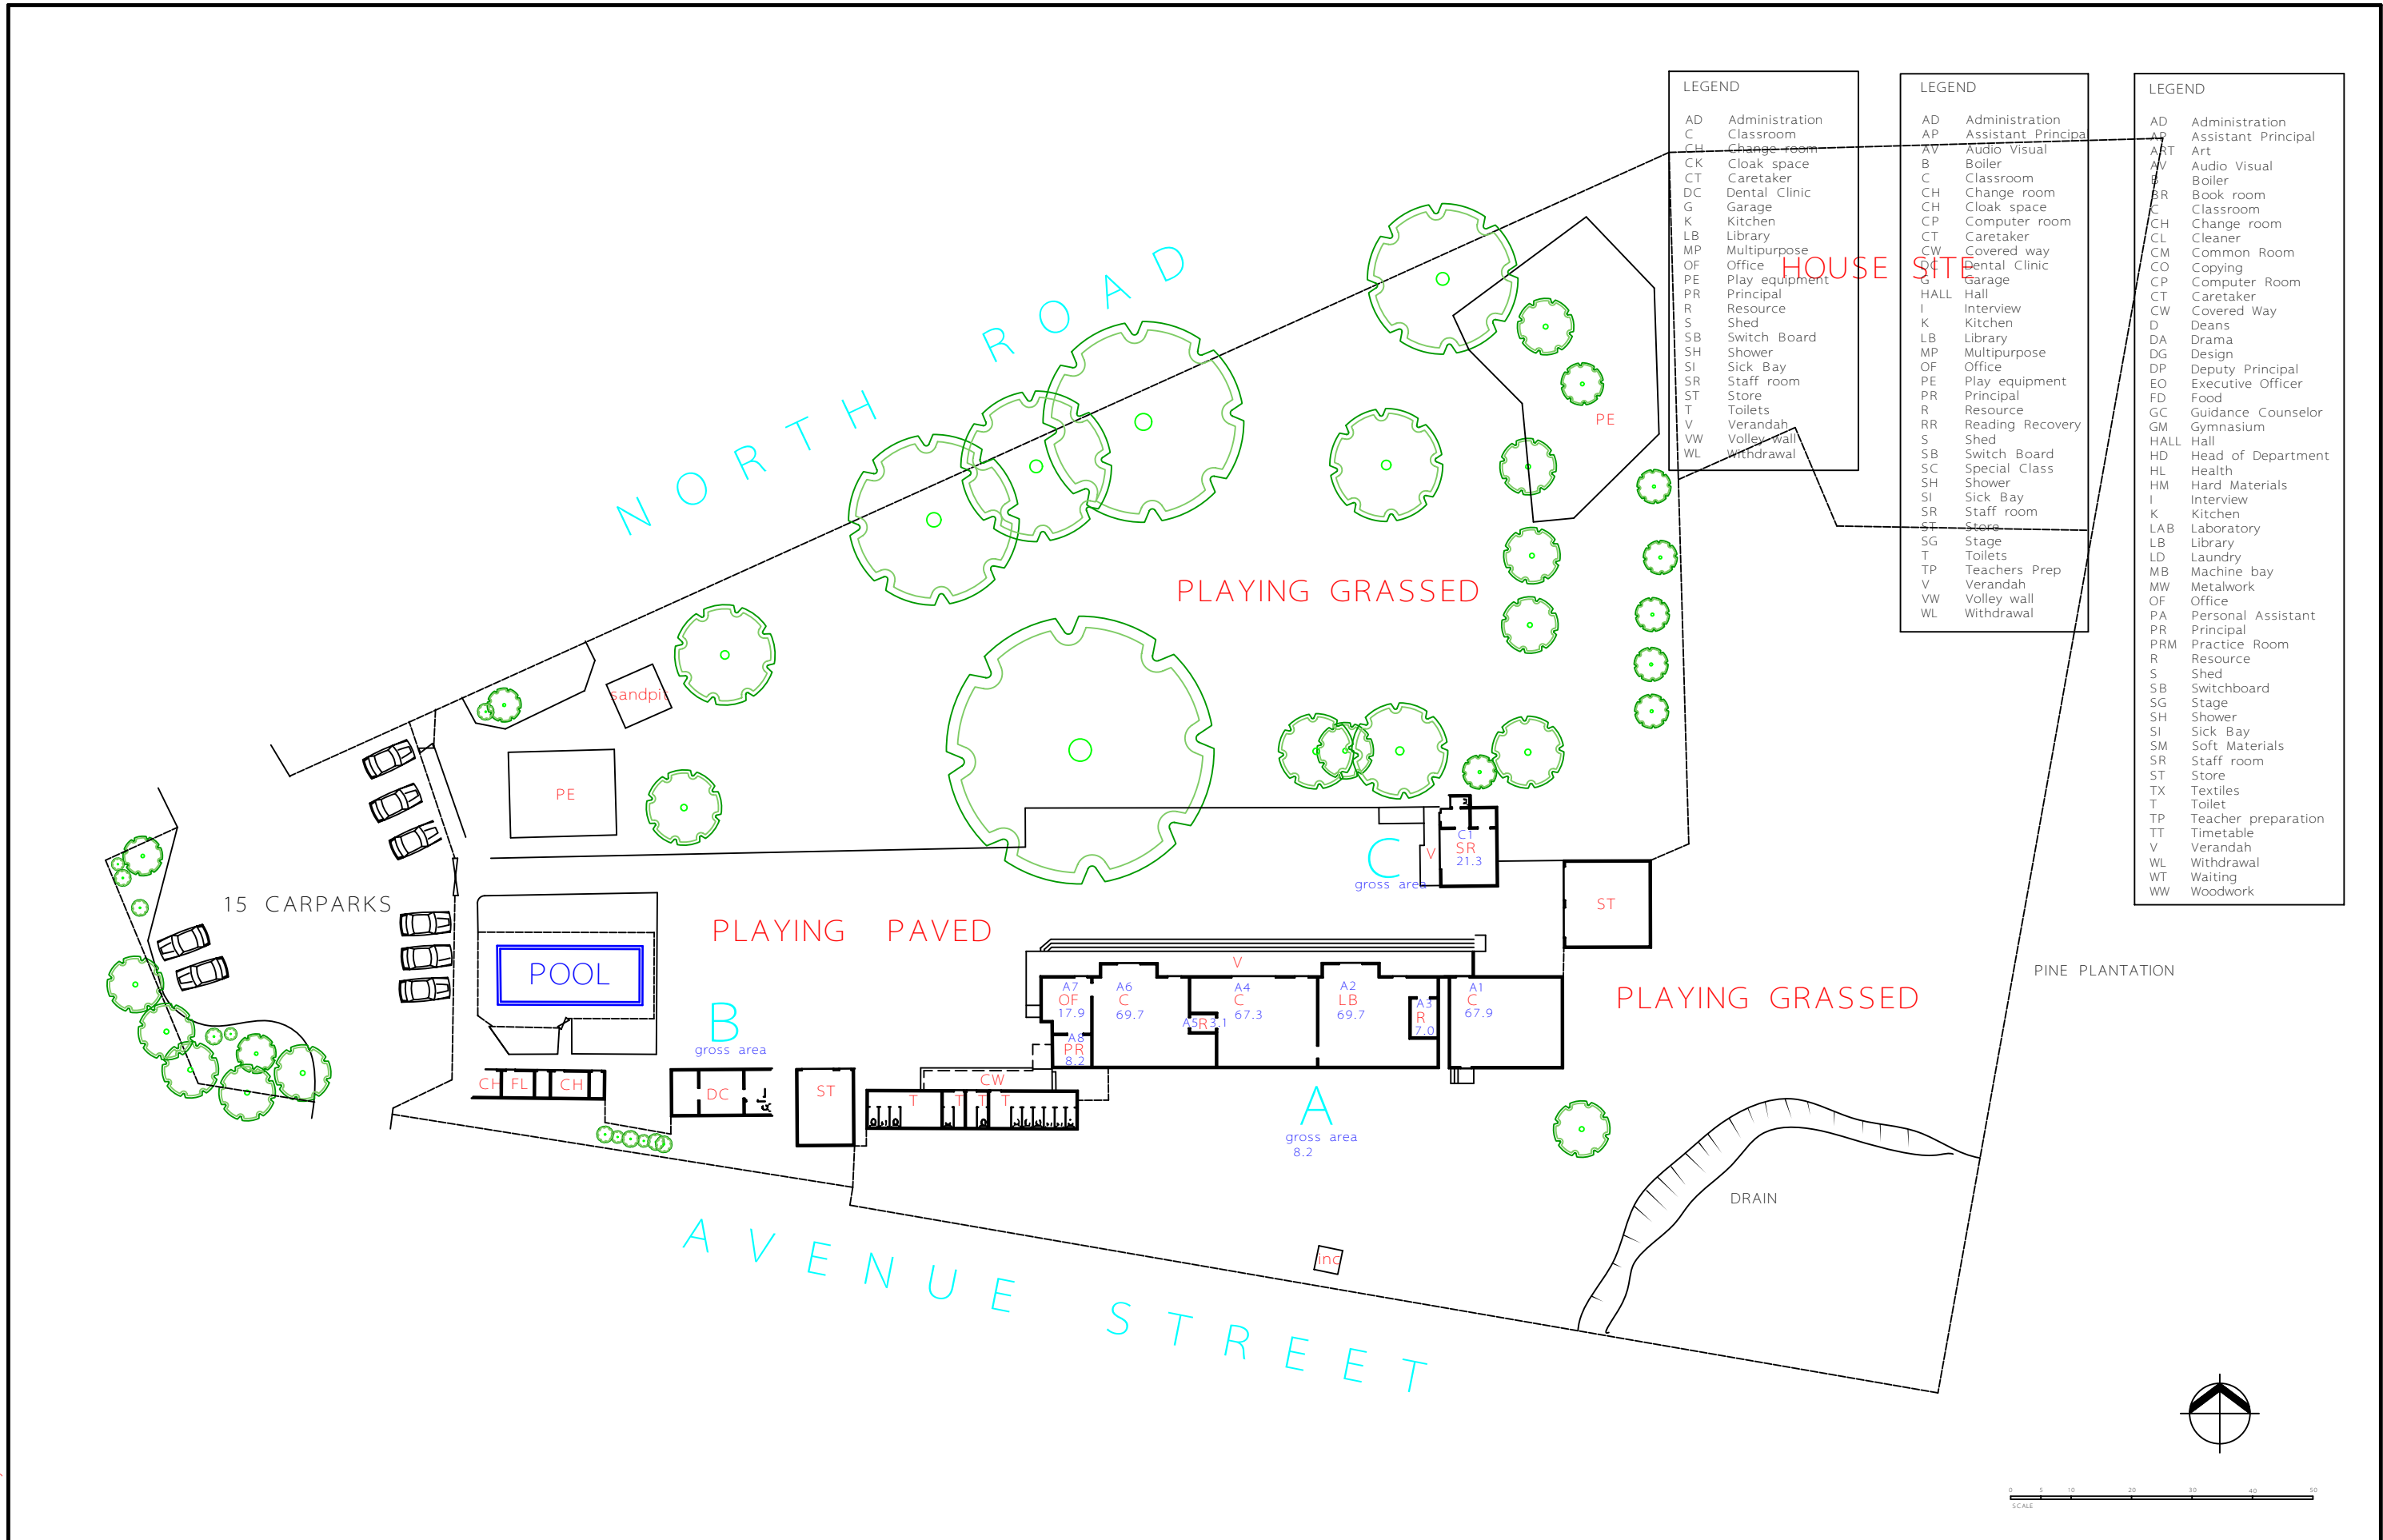

Copyright exists with the Ministry of Education

Profile No.

Title: SITE PLAN PART PLAN 1





MINISTRY OF EDUCATION
PROPERTY MANAGEMENT
CENTRAL EAST

ASSET PLAN REGISTER

Original	Drawn	Checked		
1 - 500				

No.	Revision	By	Date

Drawing Number: 0000 - 00?

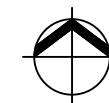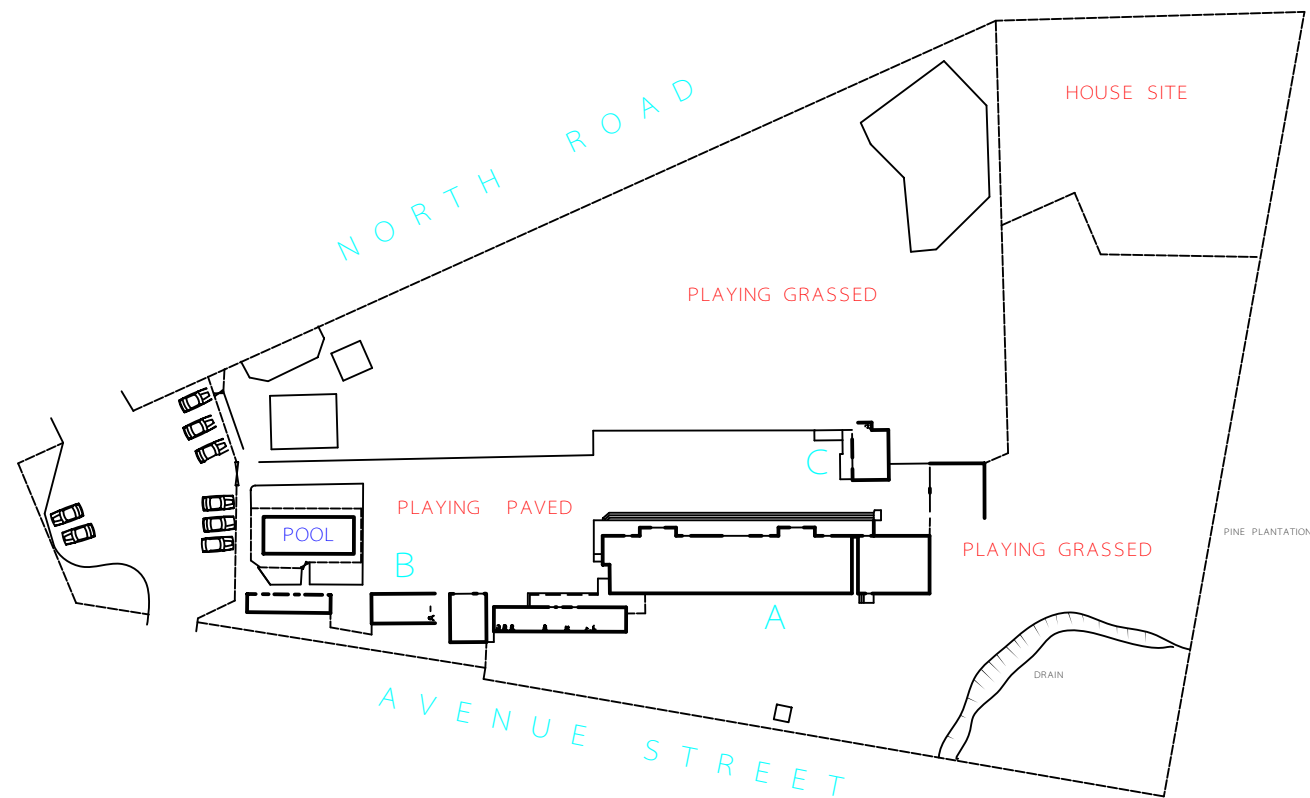

0 5 10 20 30 40 50
SCALE

Profile No.

Title: BLOCK PLAN
PART PLAN 1



MINISTRY OF EDUCATION
PROPERTY MANAGEMENT
CENTRAL EAST

ASSET PLAN
REGISTER

Original	Drawn		
1 - 1000	Checked		

No.	Revision	By	Date

Drawing Number: 0000 - 00?