

GFA: 384.8m² (96.2m² per classroom equivalent)

NOTE:
PRELIMINARY PLANNING LAYOUTS ONLY
THE CONFIGURATION OF INDIVIDUAL BLOCKS
MAY DIFFER

DO NOT USE FOR CONSENT OR
CONSTRUCTION

ARCHITECT	CLIENT	PROJECT	DRAWING TITLE	DRAWING INFO	JOB No.	DRAWING No.	REV.
Ph +64 9 303 1821 512 Canterbury Arcade 47 High Street AUCKLAND 1010 NEW ZEALAND BREWER DAVIDSON architecture & urban design BrewerDavidson Architects Ltd	Ministry of Education	CANTERBURY BLOCK	EXISTING GROSS FLOOR AREA	Drawn _____ Date 9/12/2015 Original Scale (A3) 	1501	C001	C




NETT

- Teaching and learning: 268m² (67m² per classroom equivalent) = 85% of 78m² Average SPG classroom allocation.
- Toilets and cloakrooms: 76m²

NOTE:
PRELIMINARY PLANNING LAYOUTS ONLY
THE CONFIGURATION OF INDIVIDUAL BLOCKS
MAY DIFFER

DO NOT USE FOR CONSENT OR
CONSTRUCTION

ARCHITECT	CLIENT	PROJECT	DRAWING TITLE	DRAWING INFO	JOB No.	DRAWING No.	REV.
Ph +64 9 303 1821 512 Canterbury Arcade 47 High Street AUCKLAND 1010 NEW ZEALAND BREWER DAVIDSON architecture & urban design BrewerDavidson Architects Ltd	Ministry of Education	CANTERBURY BLOCK	EXISTING NETT FLOOR AREA	Drawn _____ Date 9/12/2015 Original Scale (A3) 0 10 20 30 40	1501	C002	C

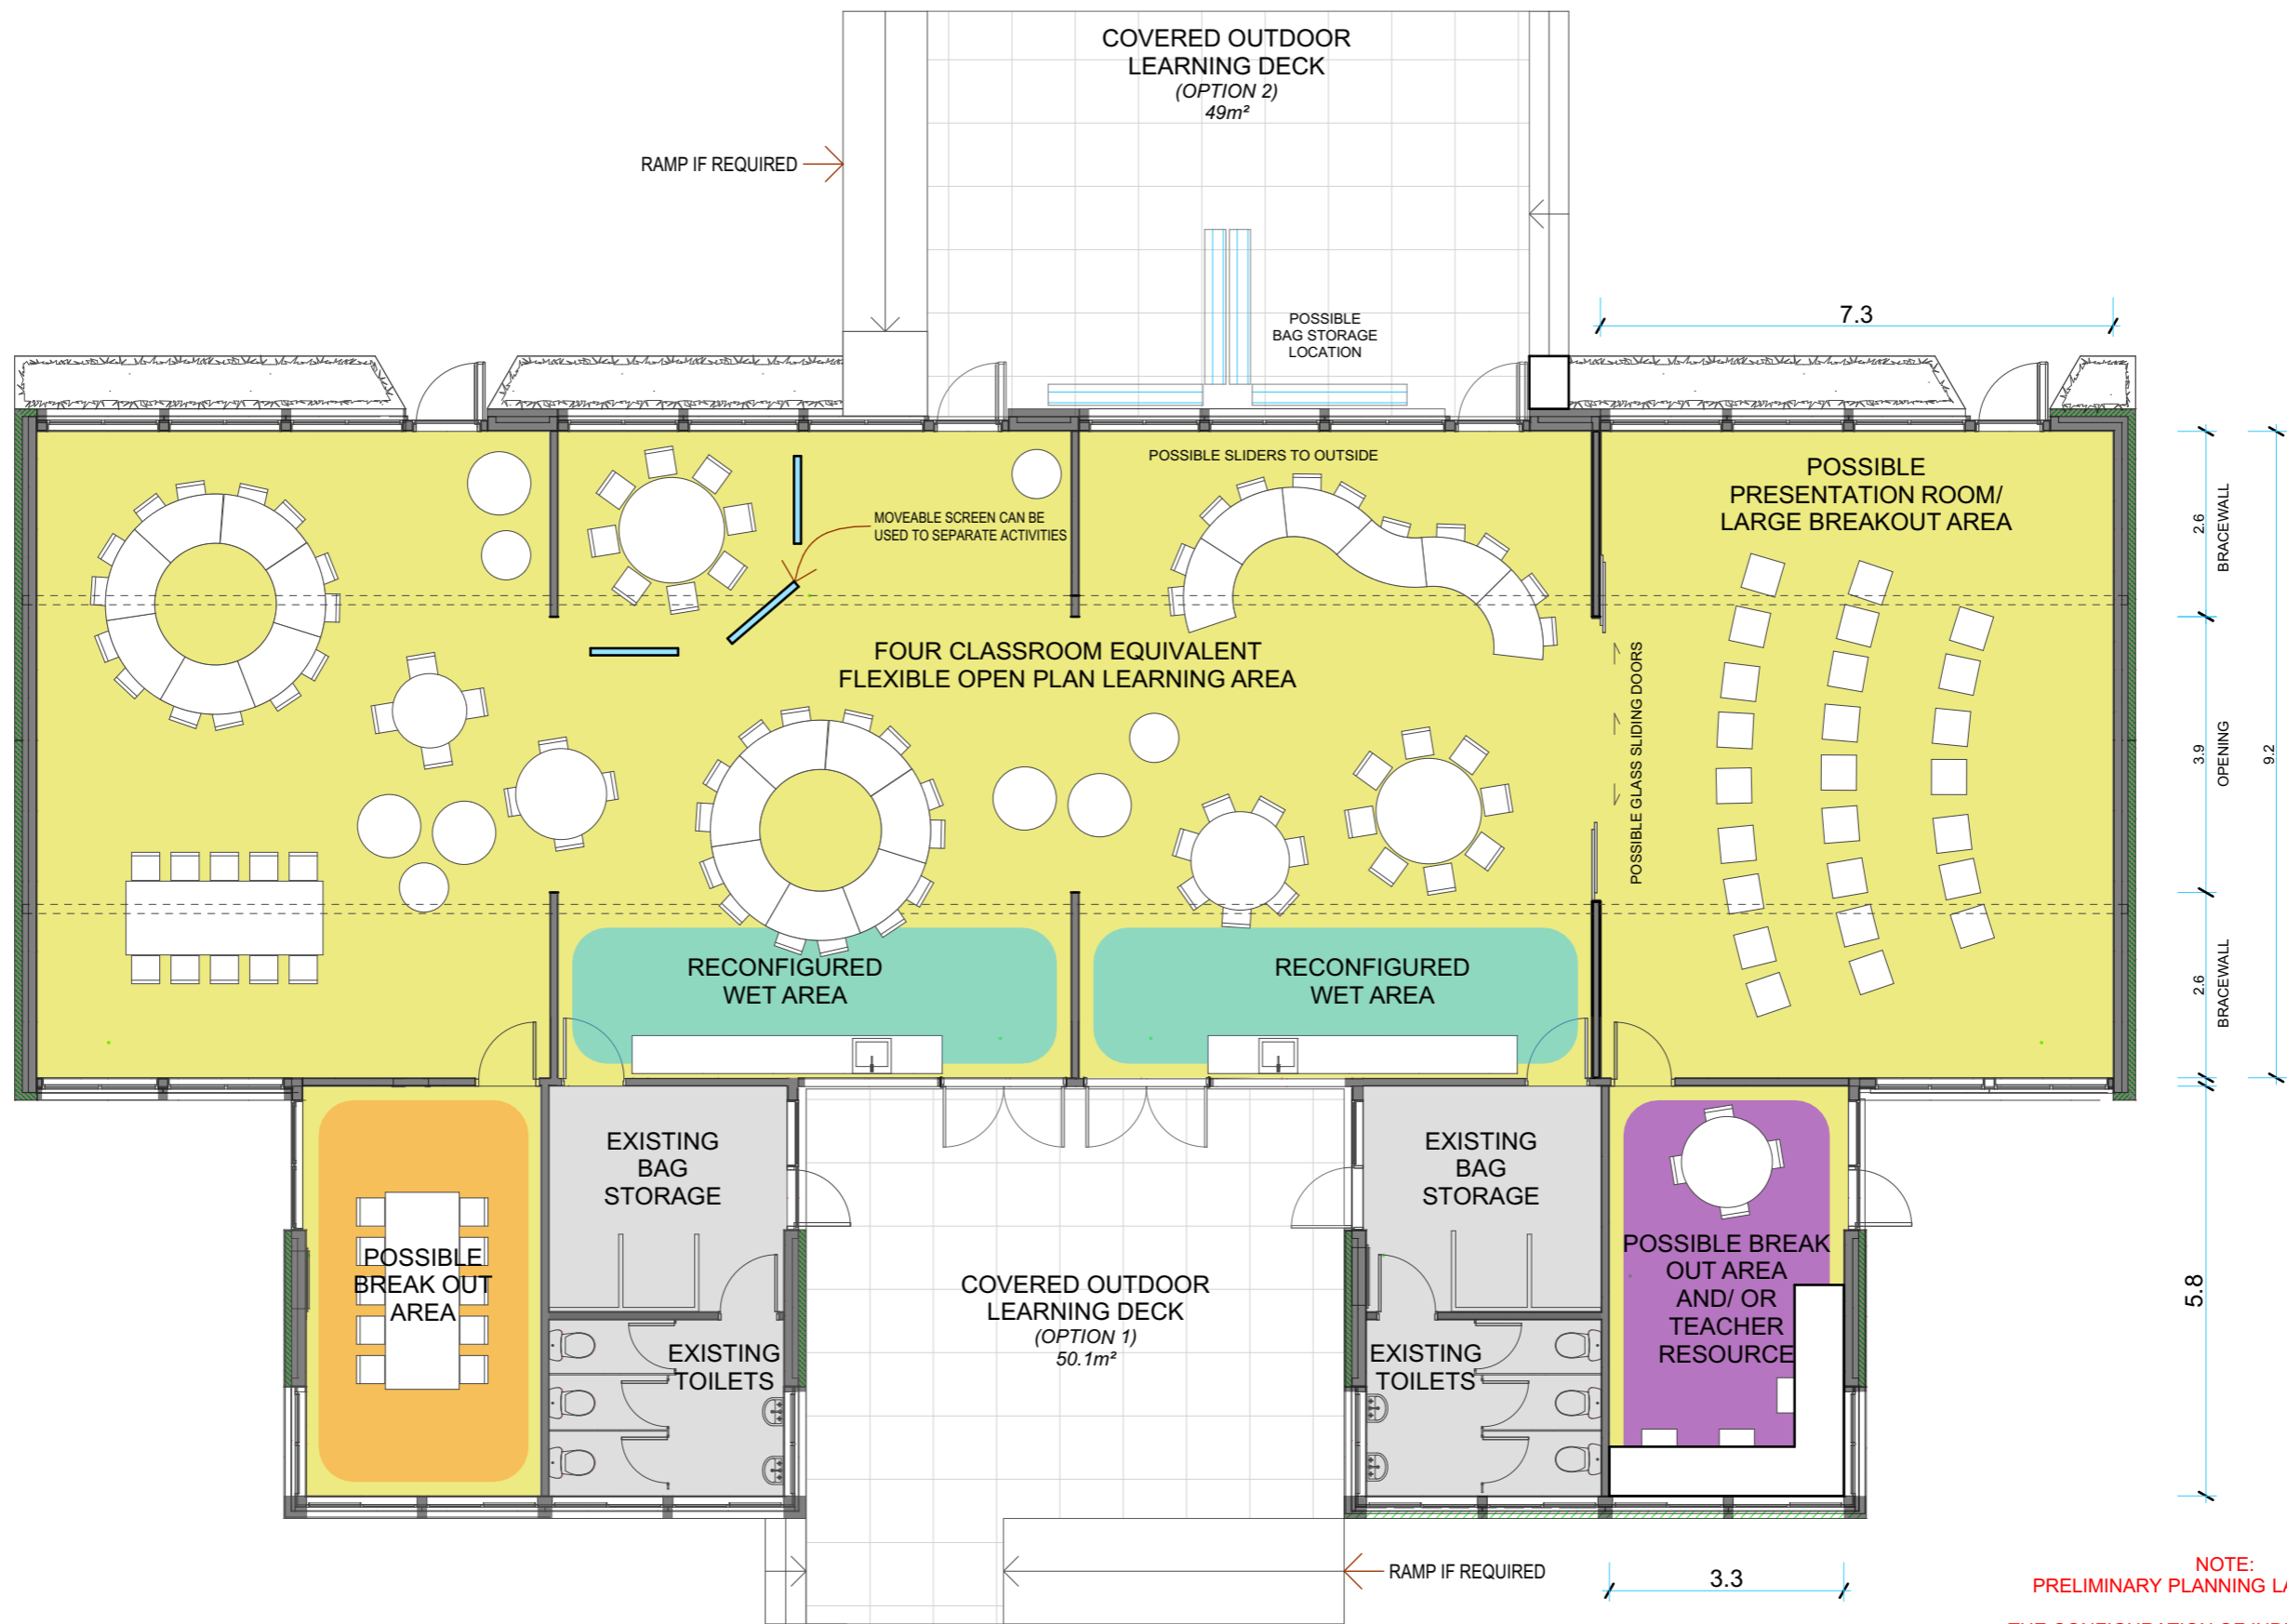


NOTE:
PRELIMINARY PLANNING LAYOUTS ONLY
THE CONFIGURATION OF INDIVIDUAL BLOCKS
MAY DIFFER

DO NOT USE FOR CONSENT OR
CONSTRUCTION

FURNITURE LAYOUT
INDICATIVE ONLY

ARCHITECT	CLIENT	PROJECT	DRAWING TITLE	DRAWING INFO	JOB No.	DRAWING No.	REV.
Ph +64 9 303 1821 512 Canterbury Arcade 47 High Street AUCKLAND 1010 NEW ZEALAND BREWER DAVIDSON architecture & urban design BrewerDavidson Architects Ltd	Ministry of Education	CANTERBURY BLOCK	ILE UPGRADE: MLE UPGRADE: OPTION 1	Drawn Date 27/07/2015 Original Scale (A3) 0 10 20 30 40	1501	C004	E

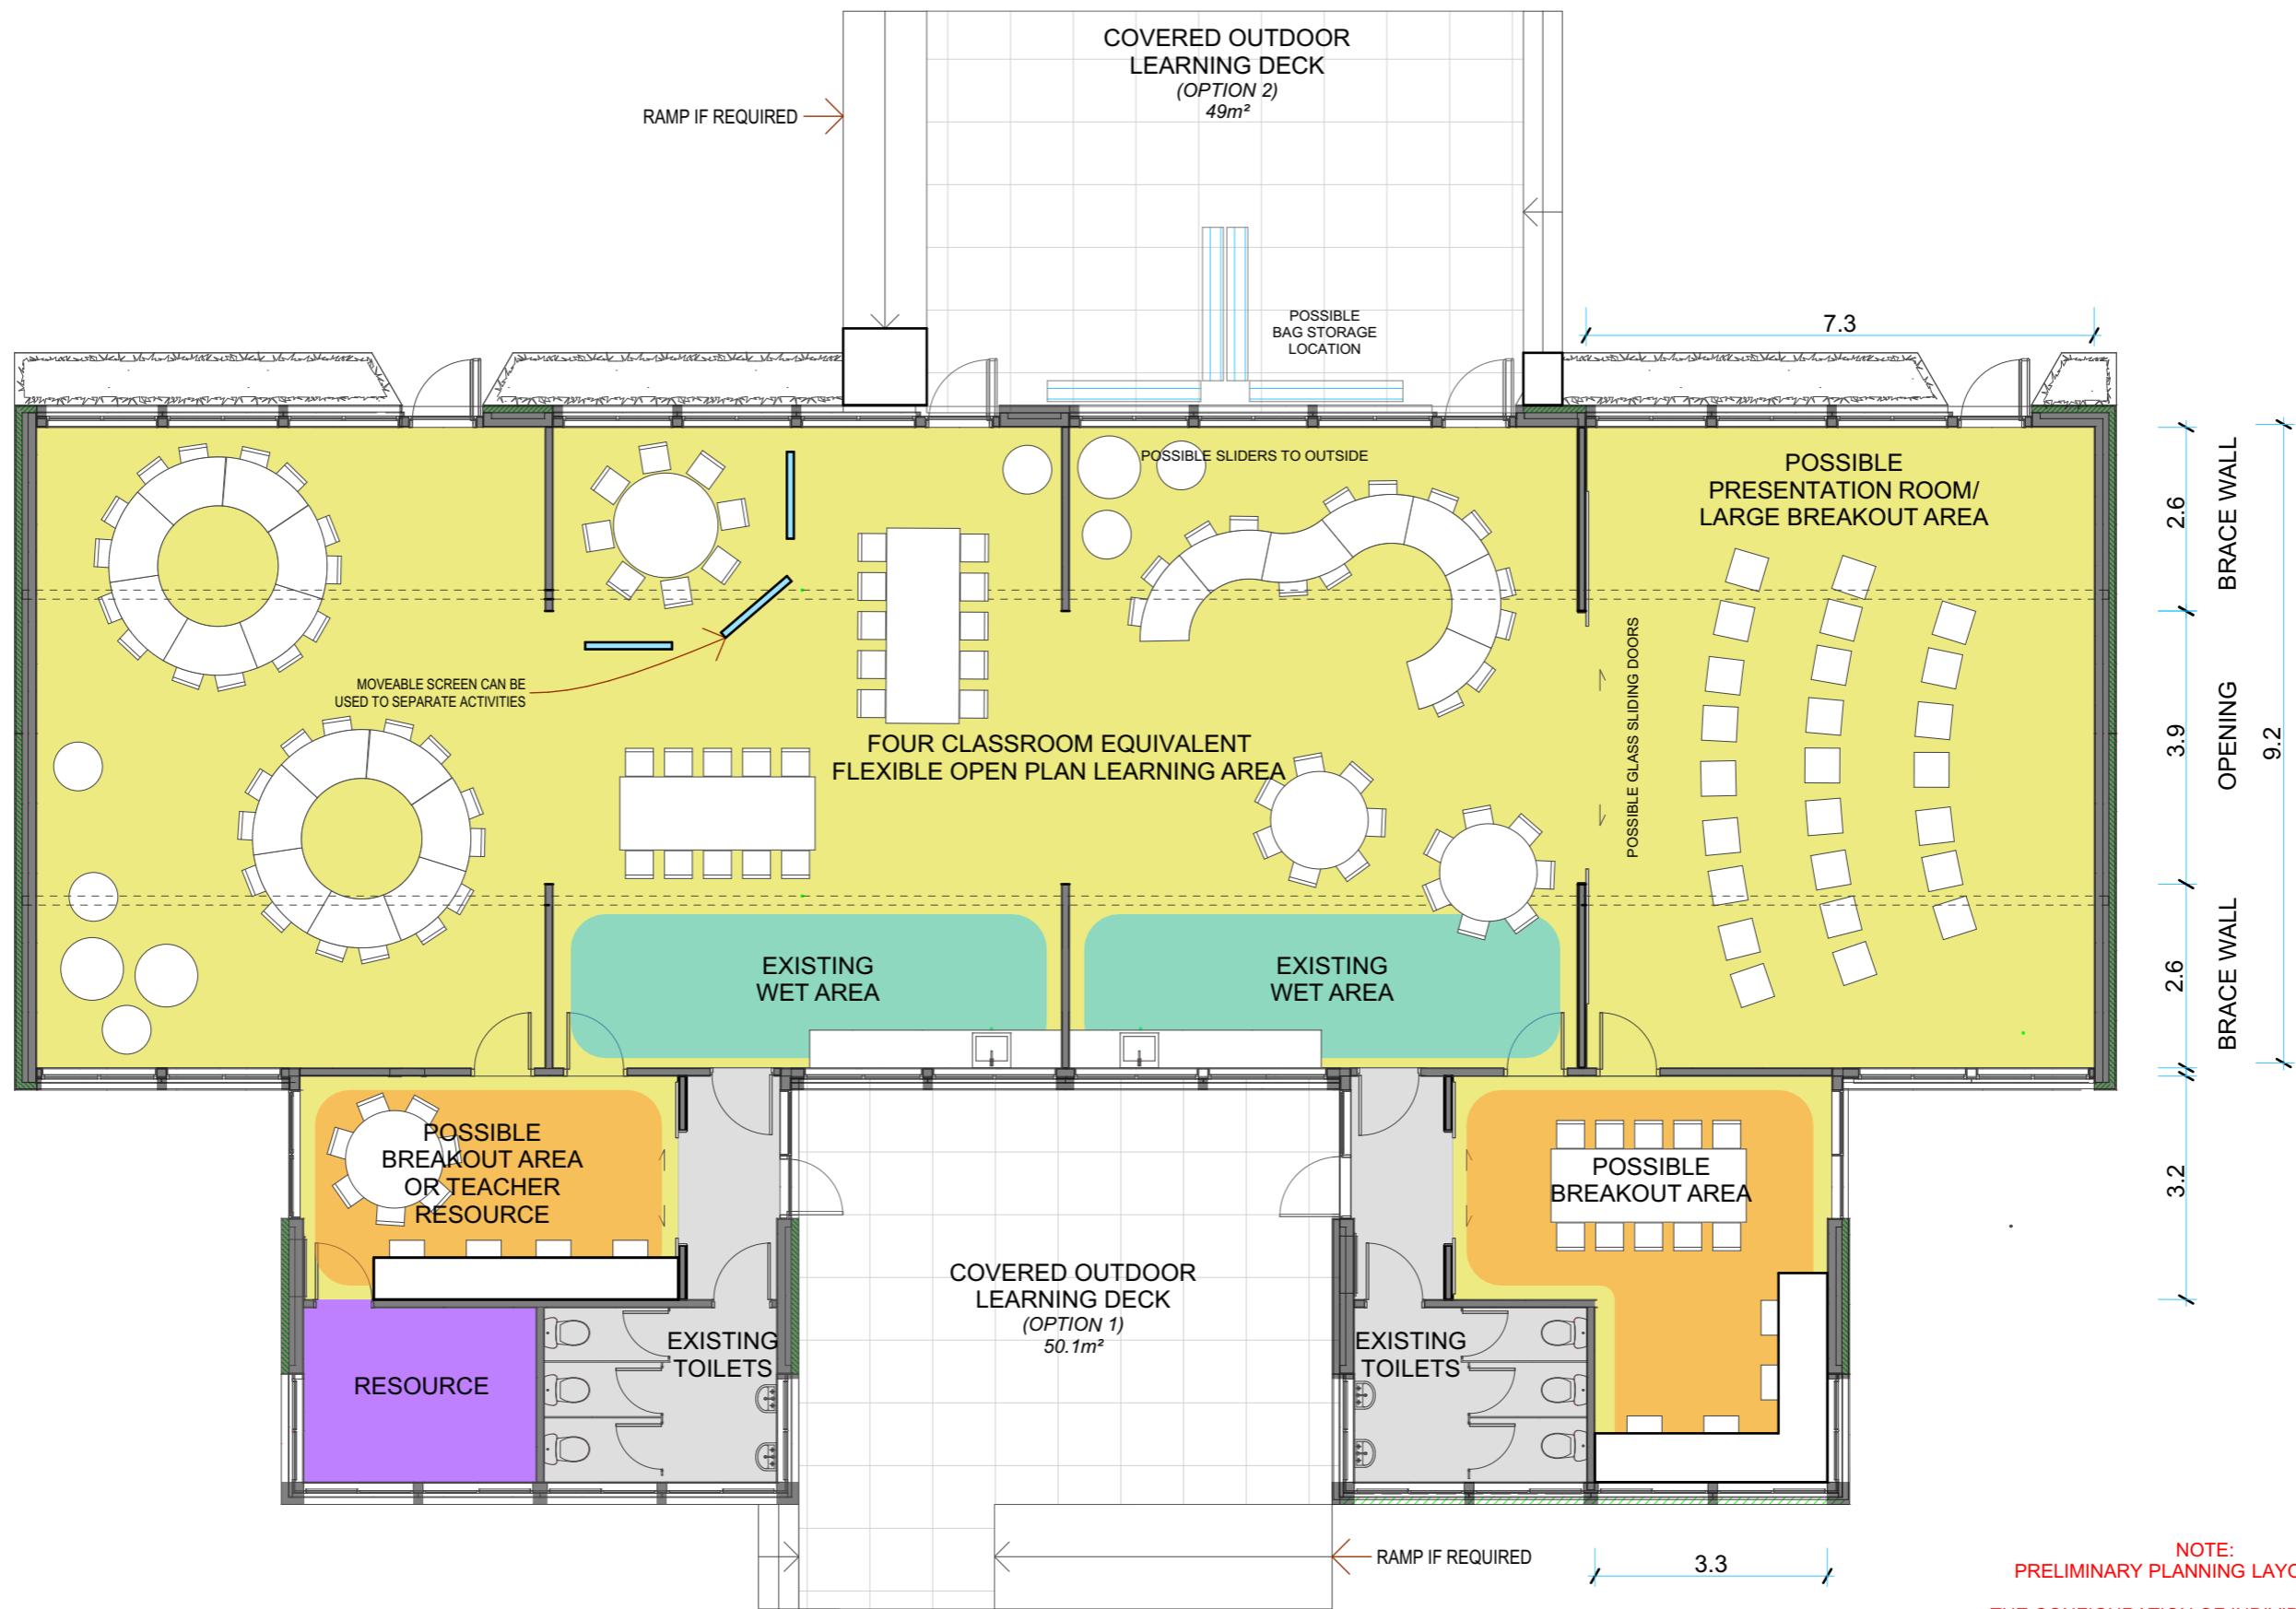


NOTE:
PRELIMINARY PLANNING LAYOUTS ONLY
THE CONFIGURATION OF INDIVIDUAL BLOCKS
MAY DIFFER

DO NOT USE FOR CONSENT OR
CONSTRUCTION

FURNITURE LAYOUT
INDICATIVE ONLY

ARCHITECT	CLIENT	PROJECT	DRAWING TITLE	DRAWING INFO	JOB No.	DRAWING No.	REV.
Ph +64 9 303 1821 512 Canterbury Arcade 47 High Street AUCKLAND 1010 NEW ZEALAND BREWER DAVIDSON architecture & urban design BrewerDavidson Architects Ltd	Ministry of Education	CANTERBURY BLOCK	ILE UPGRADE: OPTION 2	Drawn Date 27/07/2015 Original Scale (A3) 0 10 20 30 40	1501	C003	D

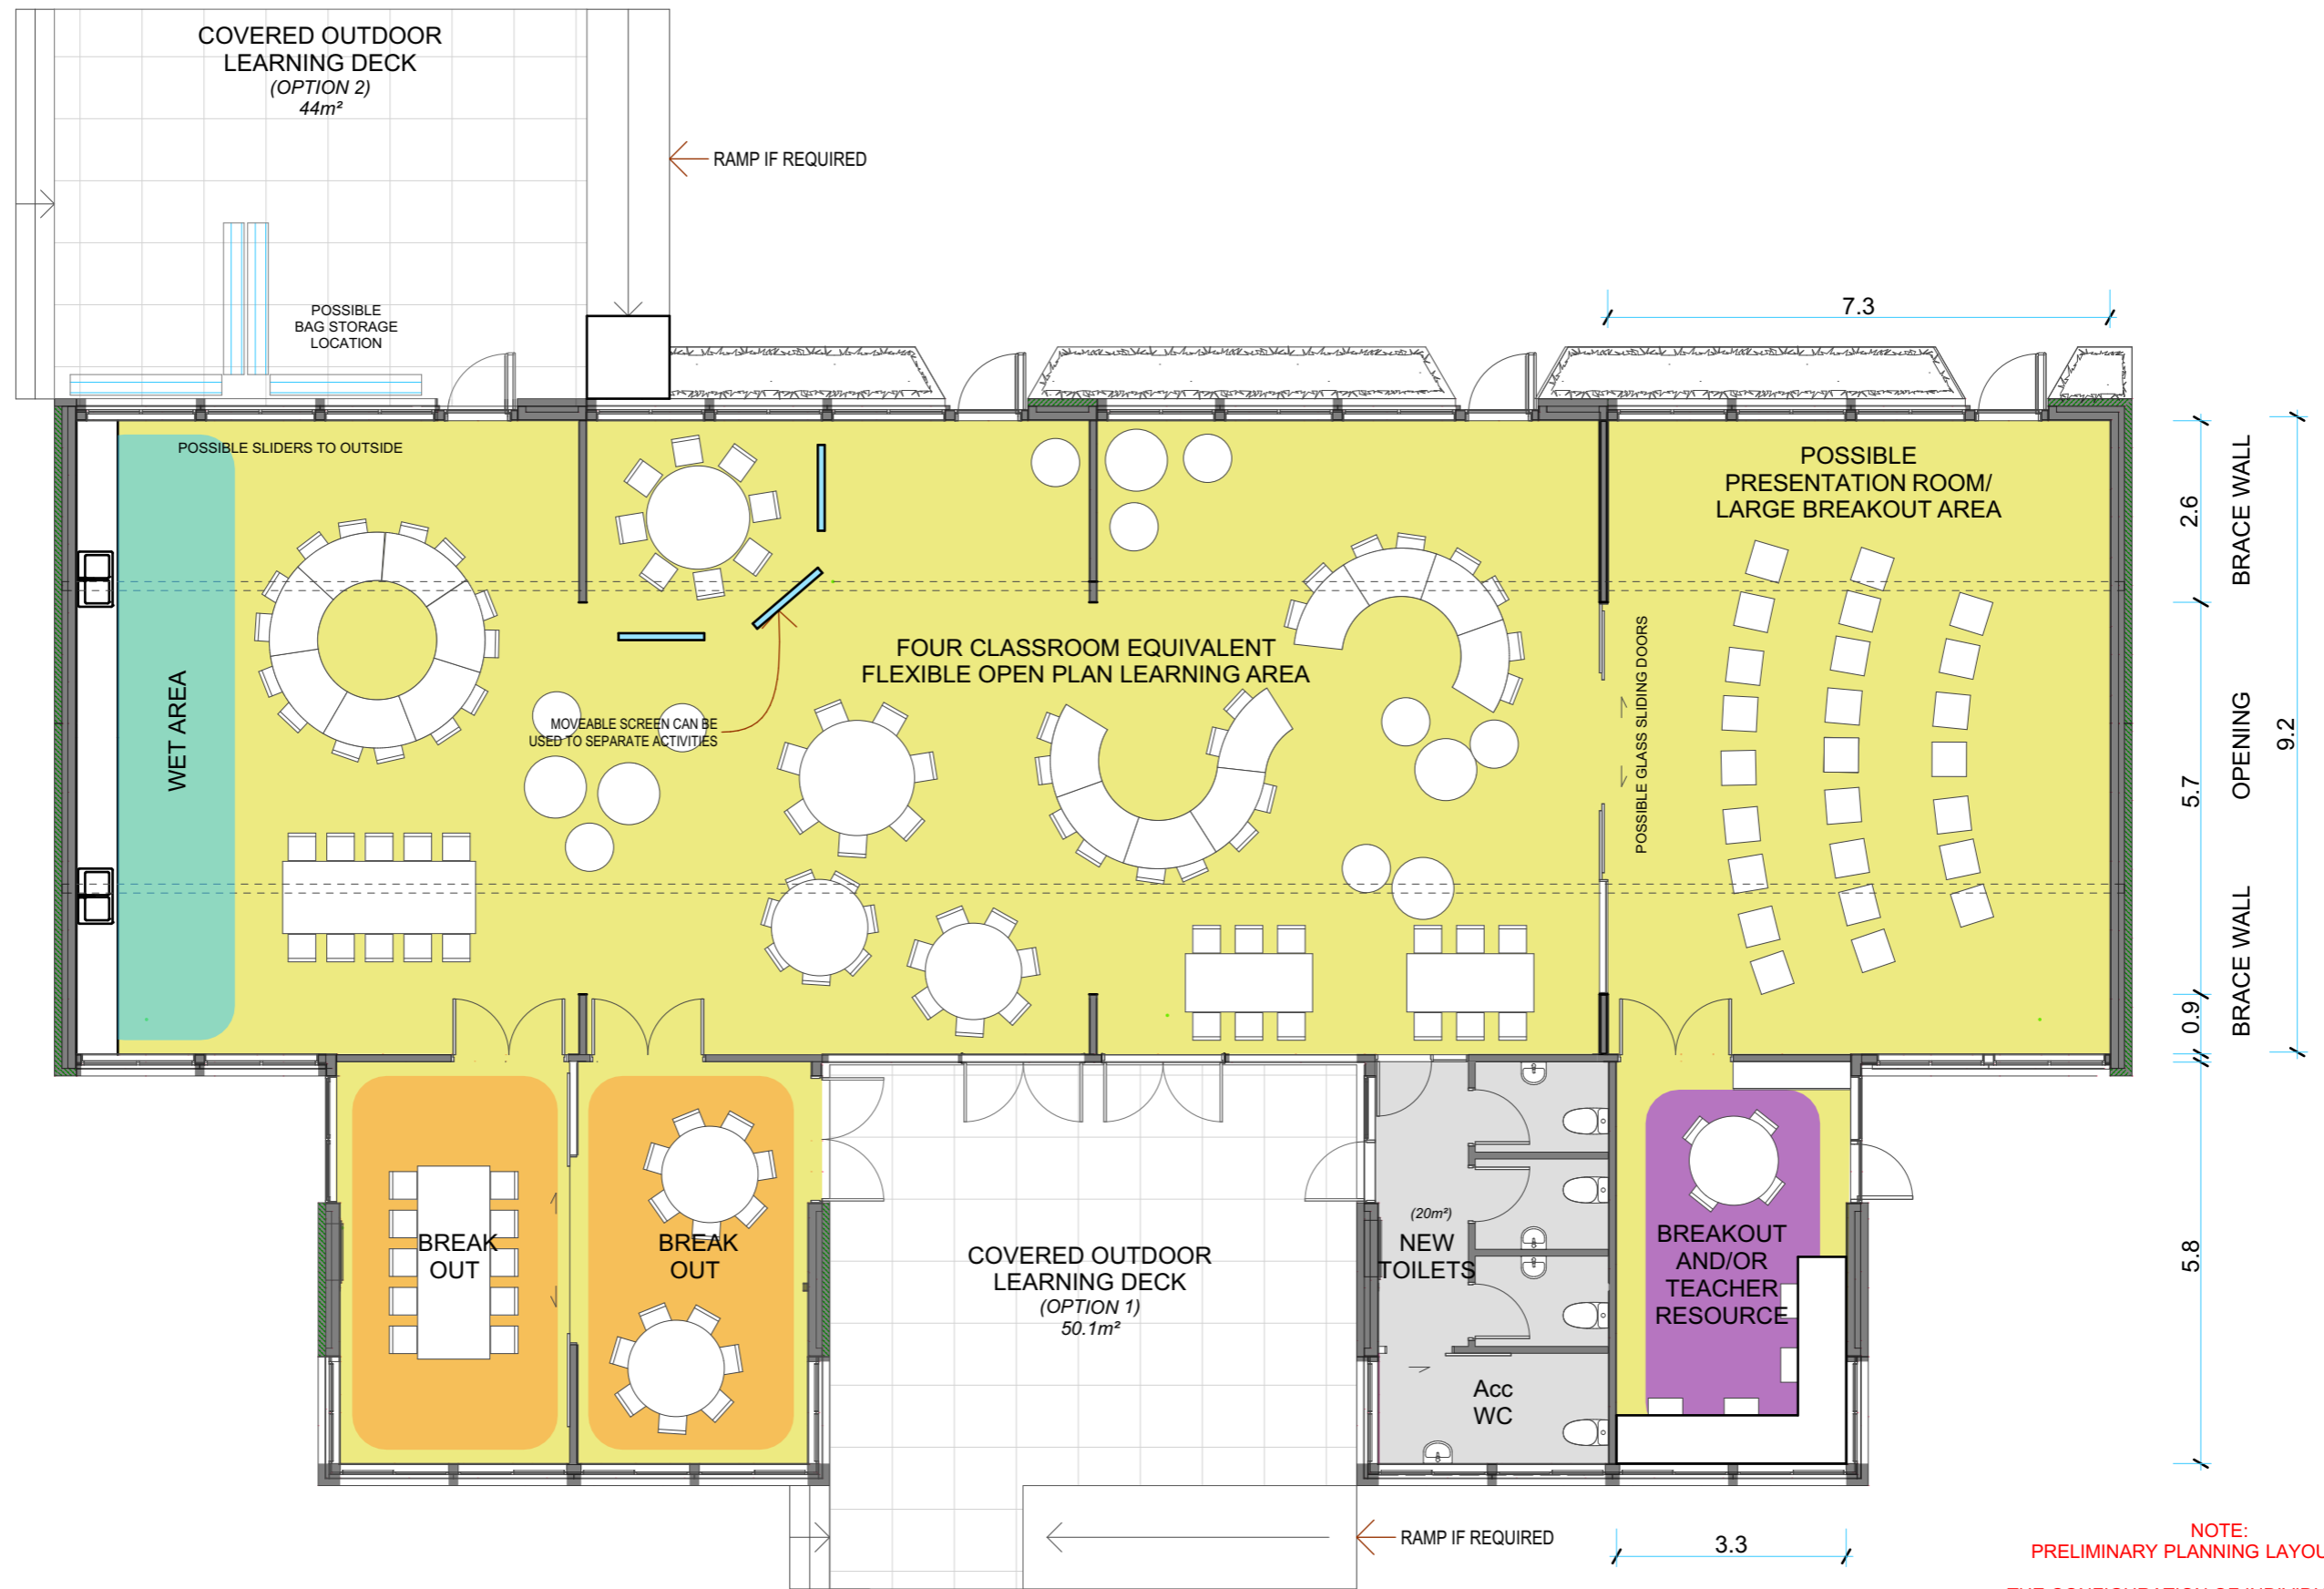

NOTE:
PRELIMINARY PLANNING LAYOUTS ONLY
THE CONFIGURATION OF INDIVIDUAL BLOCKS
MAY DIFFER

DO NOT USE FOR CONSENT OR
CONSTRUCTION

FURNITURE LAYOUT
INDICATIVE ONLY

ARCHITECT	CLIENT	PROJECT	DRAWING TITLE	DRAWING INFO	JOB No.	DRAWING No.	REV.
Ph +64 9 303 1821 512 Canterbury Arcade 47 High Street AUCKLAND 1010 NEW ZEALAND BREWER DAVIDSON architecture & urban design BrewerDavidson Architects Ltd	Ministry of Education	CANTERBURY BLOCK	ILE UPGRADE: OPTION 3	Drawn Date 9/12/2015 Original Scale (A3) 0 10 20 30 40	1501	C005	D