


GFA: 370m<sup>2</sup> (92.5m<sup>2</sup> per classroom equivalent)

NOTE:  
PRELIMINARY PLANNING LAYOUTS ONLY  
THE CONFIGURATION OF INDIVIDUAL BLOCKS  
MAY DIFFER

DO NOT USE FOR CONSENT OR  
CONSTRUCTION

ARCHITECT	CLIENT	PROJECT	DRAWING TITLE	DRAWING INFO	JOB No.	DRAWING No.	REV.
Ph +64 9 303 1821 512 Canterbury Arcade 47 High Street AUCKLAND 1010 NEW ZEALAND <b>BREWER DAVIDSON</b> architecture & urban design BrewerDavidson Architects Ltd	Ministry of Education	FORMULA BLOCK	EXISTING GROSS FLOOR AREA	Drawn 1:100 Date 9/12/2015 Original Scale (A3) 	1501	F001	C

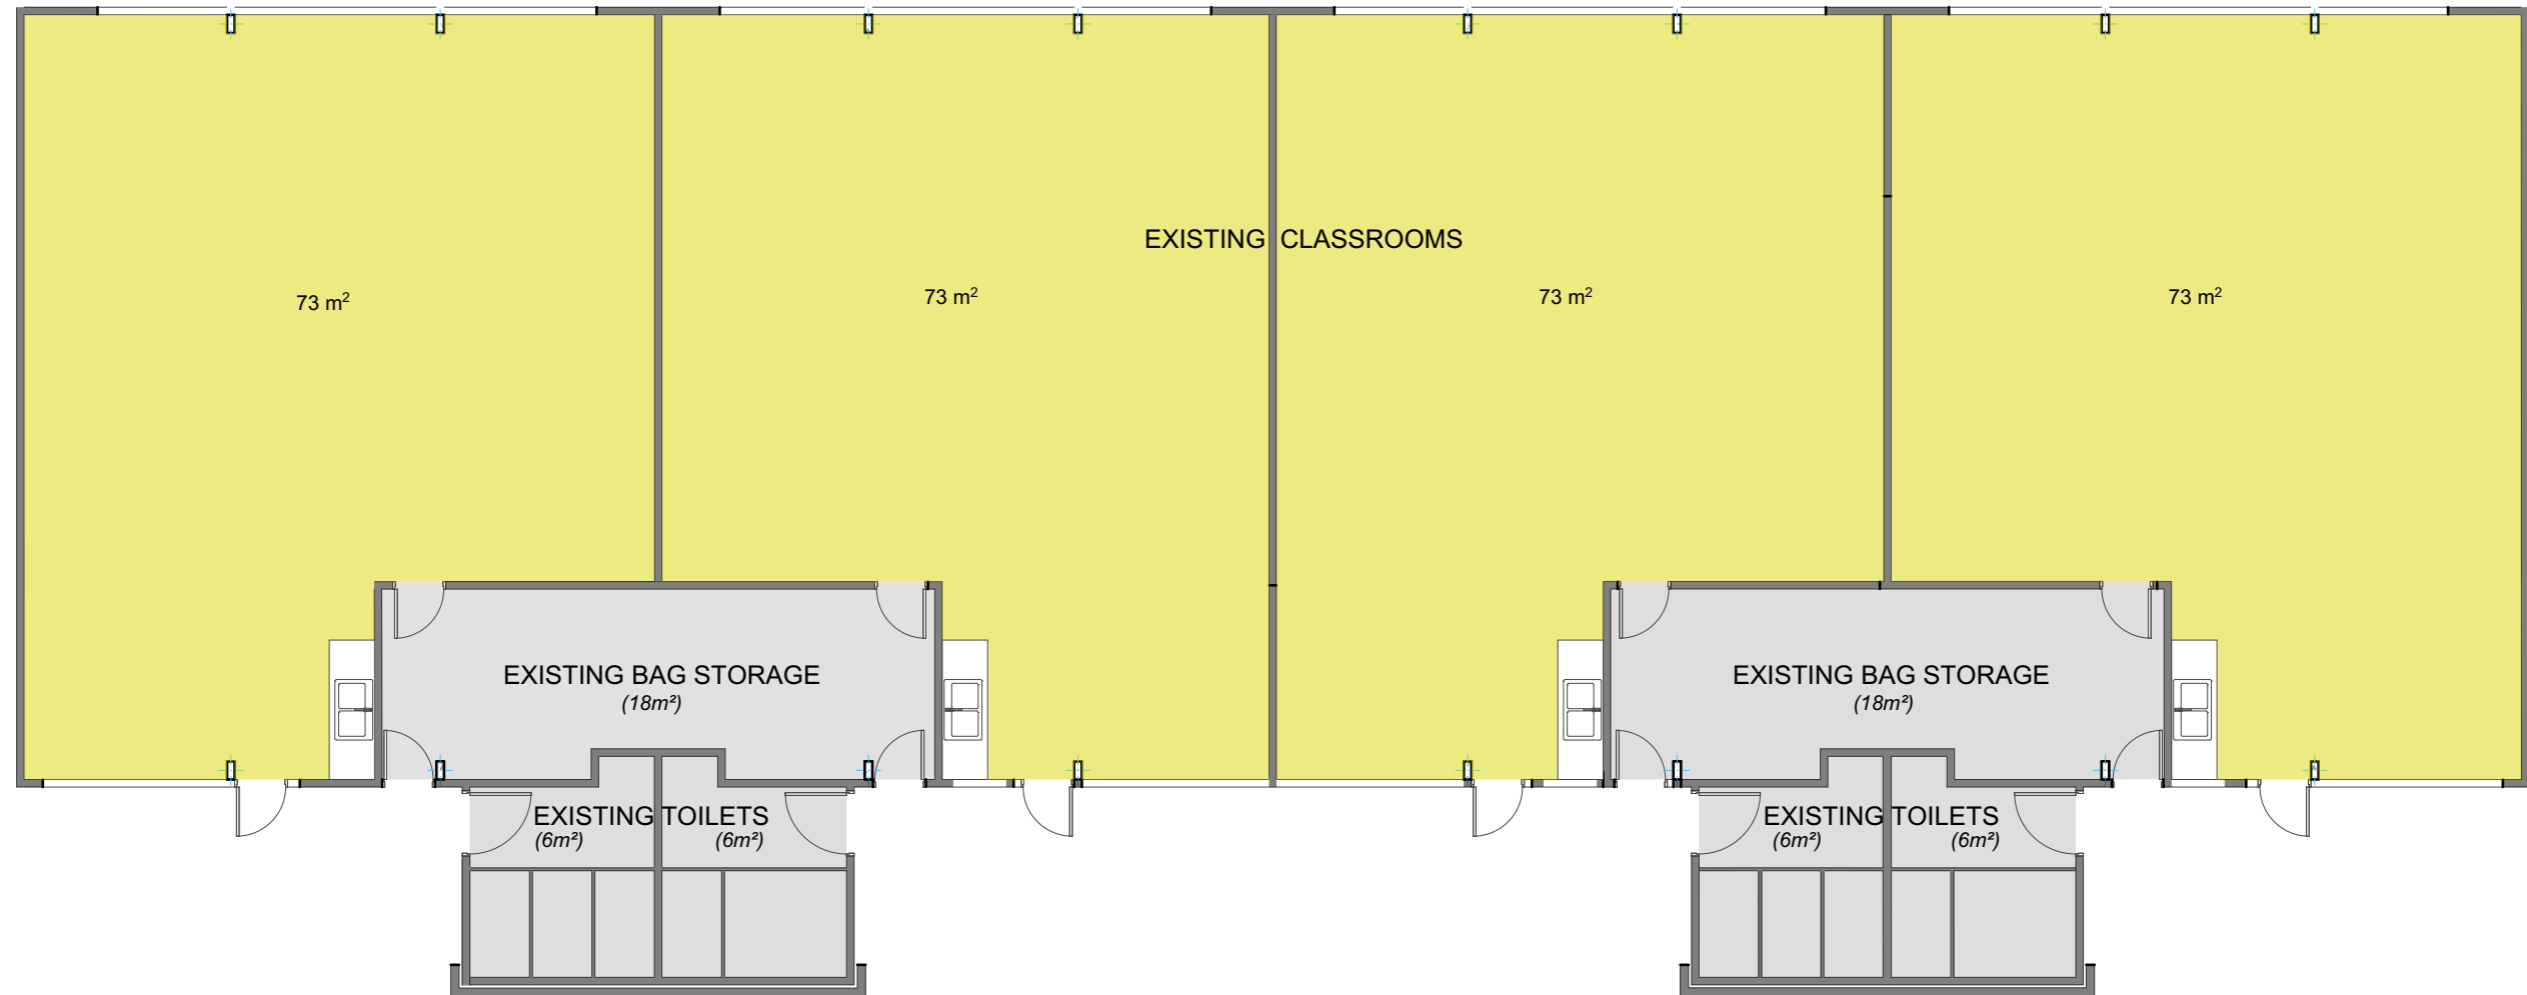


**NETT:**

- Teaching and learning: 291m<sup>2</sup> (73m<sup>2</sup> per classroom equivalent) = 94% of 78m<sup>2</sup> Average SPG classroom allocation.
- Toilets and cloakroom: 60m<sup>2</sup>

NOTE:  
PRELIMINARY PLANNING LAYOUTS ONLY  
THE CONFIGURATION OF INDIVIDUAL BLOCKS  
MAY DIFFER

DO NOT USE FOR CONSENT OR  
CONSTRUCTION

ARCHITECT	CLIENT	PROJECT	DRAWING TITLE	DRAWING INFO	JOB No.	DRAWING No.	REV.
Ph +64 9 303 1821 512 Canterbury Arcade 47 High Street AUCKLAND 1010 NEW ZEALAND	Ministry of Education	FORMULA BLOCK	EXISTING NETT FLOOR AREA	Drawn 1:100 Date 9/12/2015 Original Scale (A3) 	1501	F002	C
<b>BREWER DAVIDSON</b> architecture & urban design BrewerDavidson Architects Ltd							

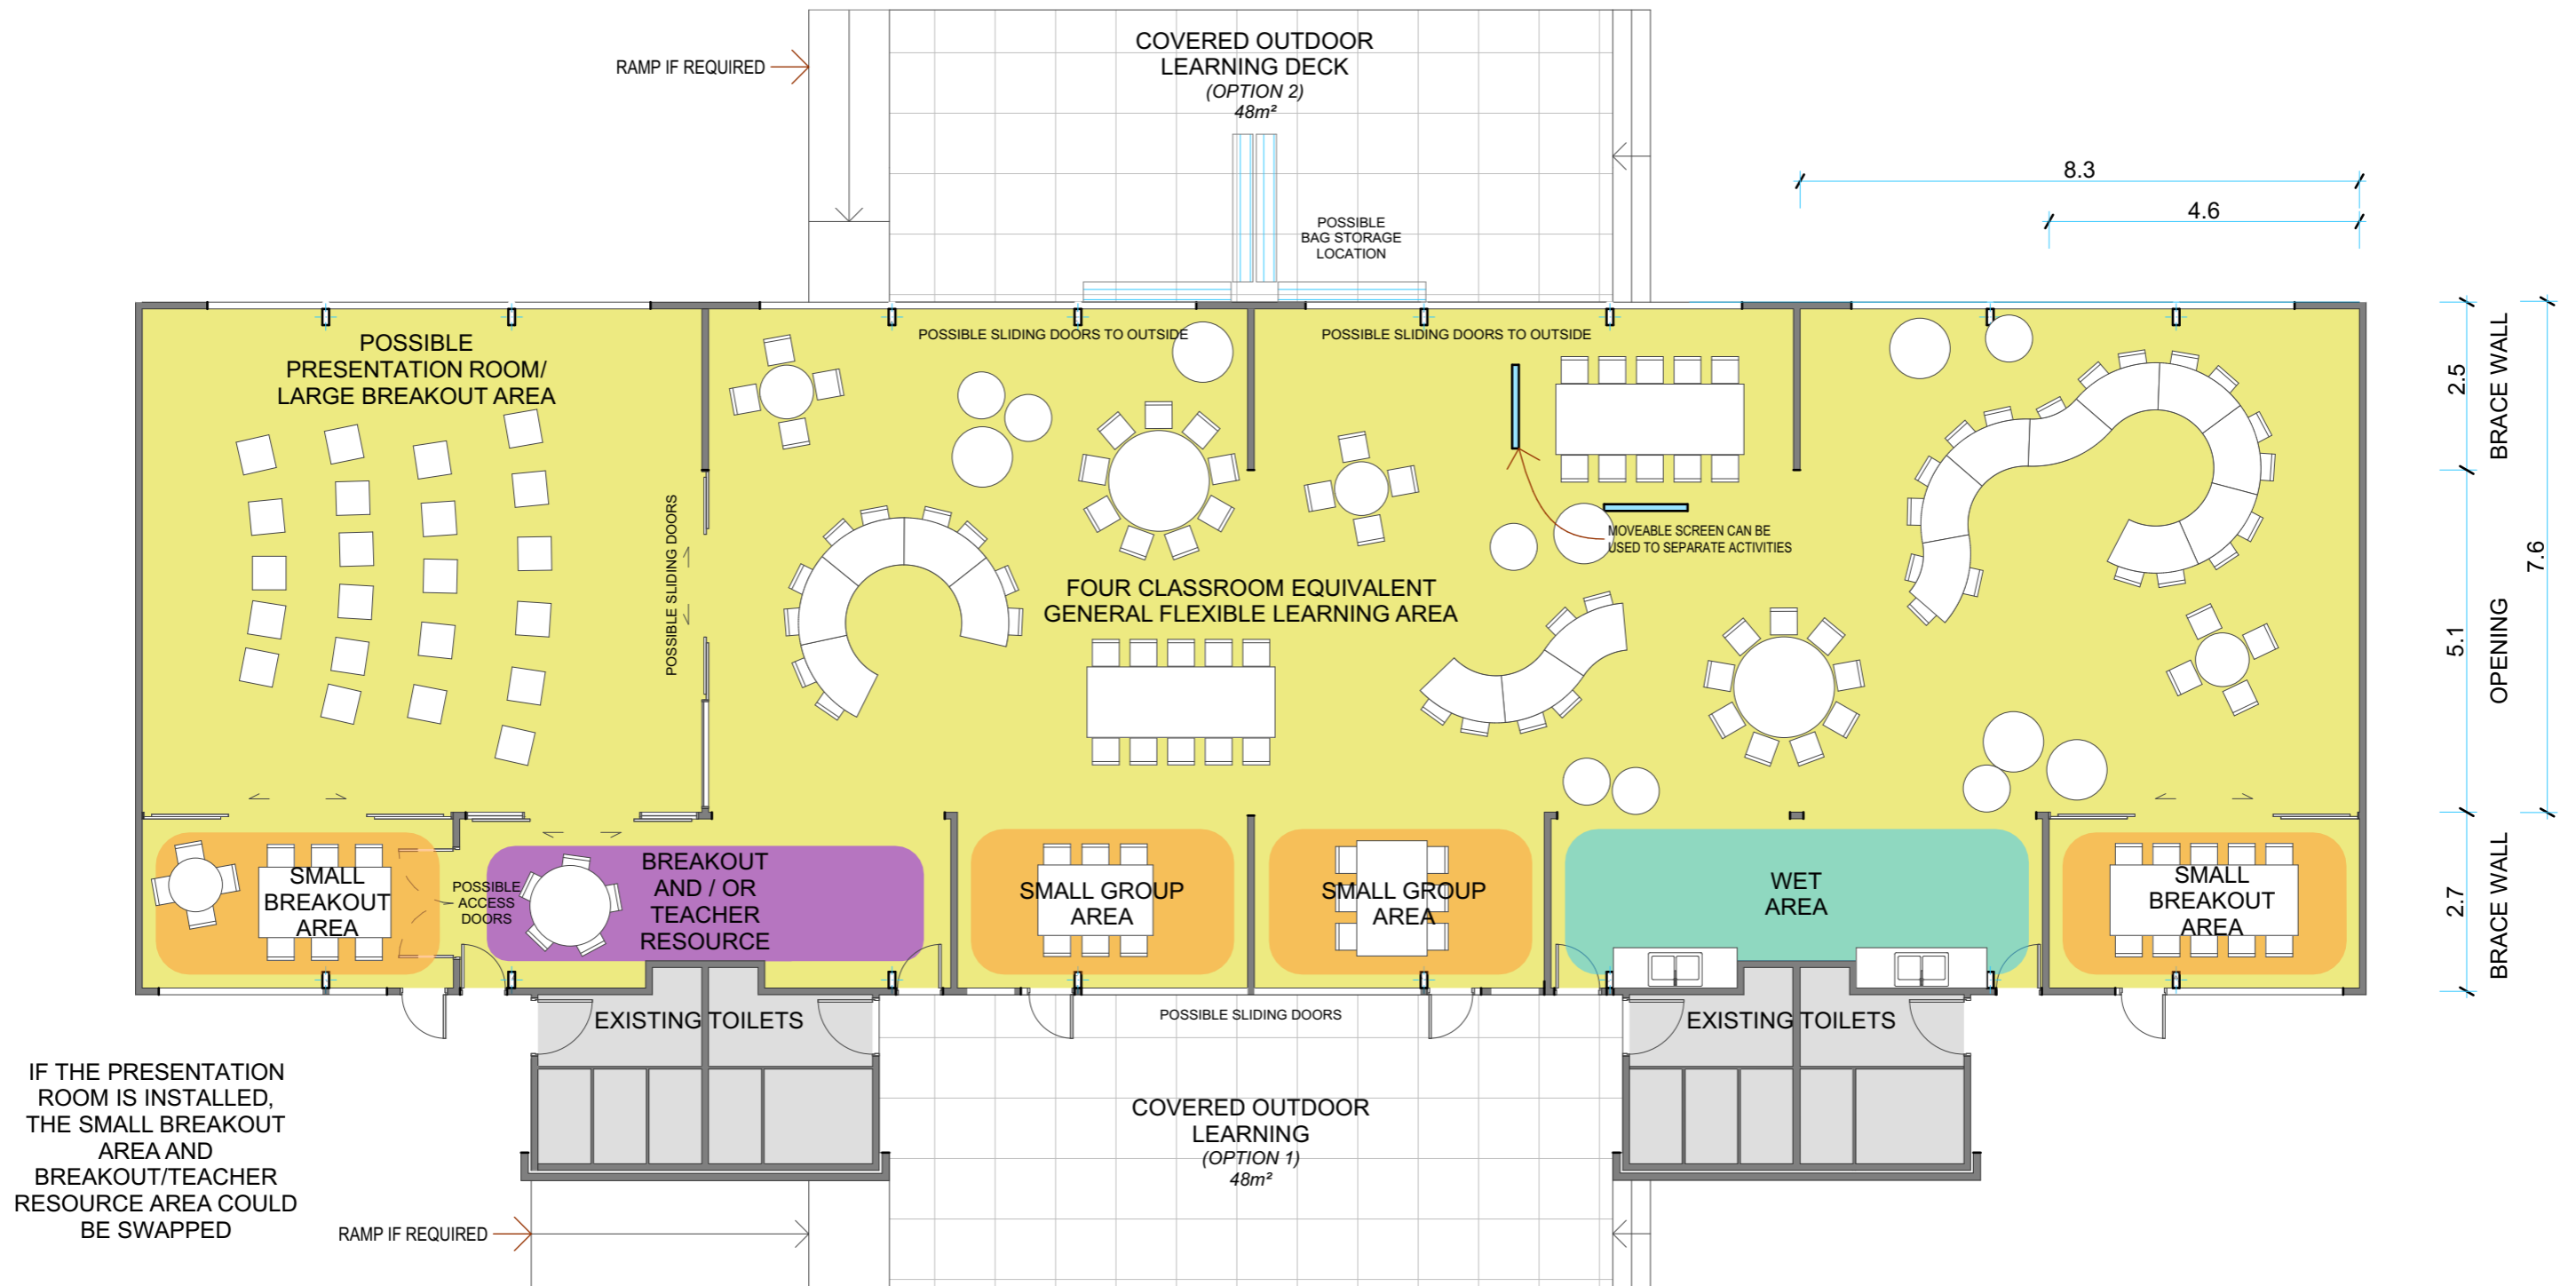


NOTE:  
PRELIMINARY PLANNING LAYOUTS ONLY  
THE CONFIGURATION OF INDIVIDUAL BLOCKS  
MAY DIFFER

DO NOT USE FOR CONSENT OR  
CONSTRUCTION

FURNITURE LAYOUT  
INDICATIVE ONLY

ARCHITECT	CLIENT	PROJECT	DRAWING TITLE	DRAWING INFO	JOB No.	DRAWING No.	REV.
Ph +64 9 303 1821 512 Canterbury Arcade 47 High Street AUCKLAND 1010 NEW ZEALAND <b>BREWER DAVIDSON</b> architecture & urban design BrewerDavidson Architects Ltd	Ministry of Education	FORMULA BLOCK	ILE UPGRADE: OPTION 1	Drawn 1:100 Date 9/12/2015 Original Scale (A3) 0 10 20 30 40	1501	F003	E

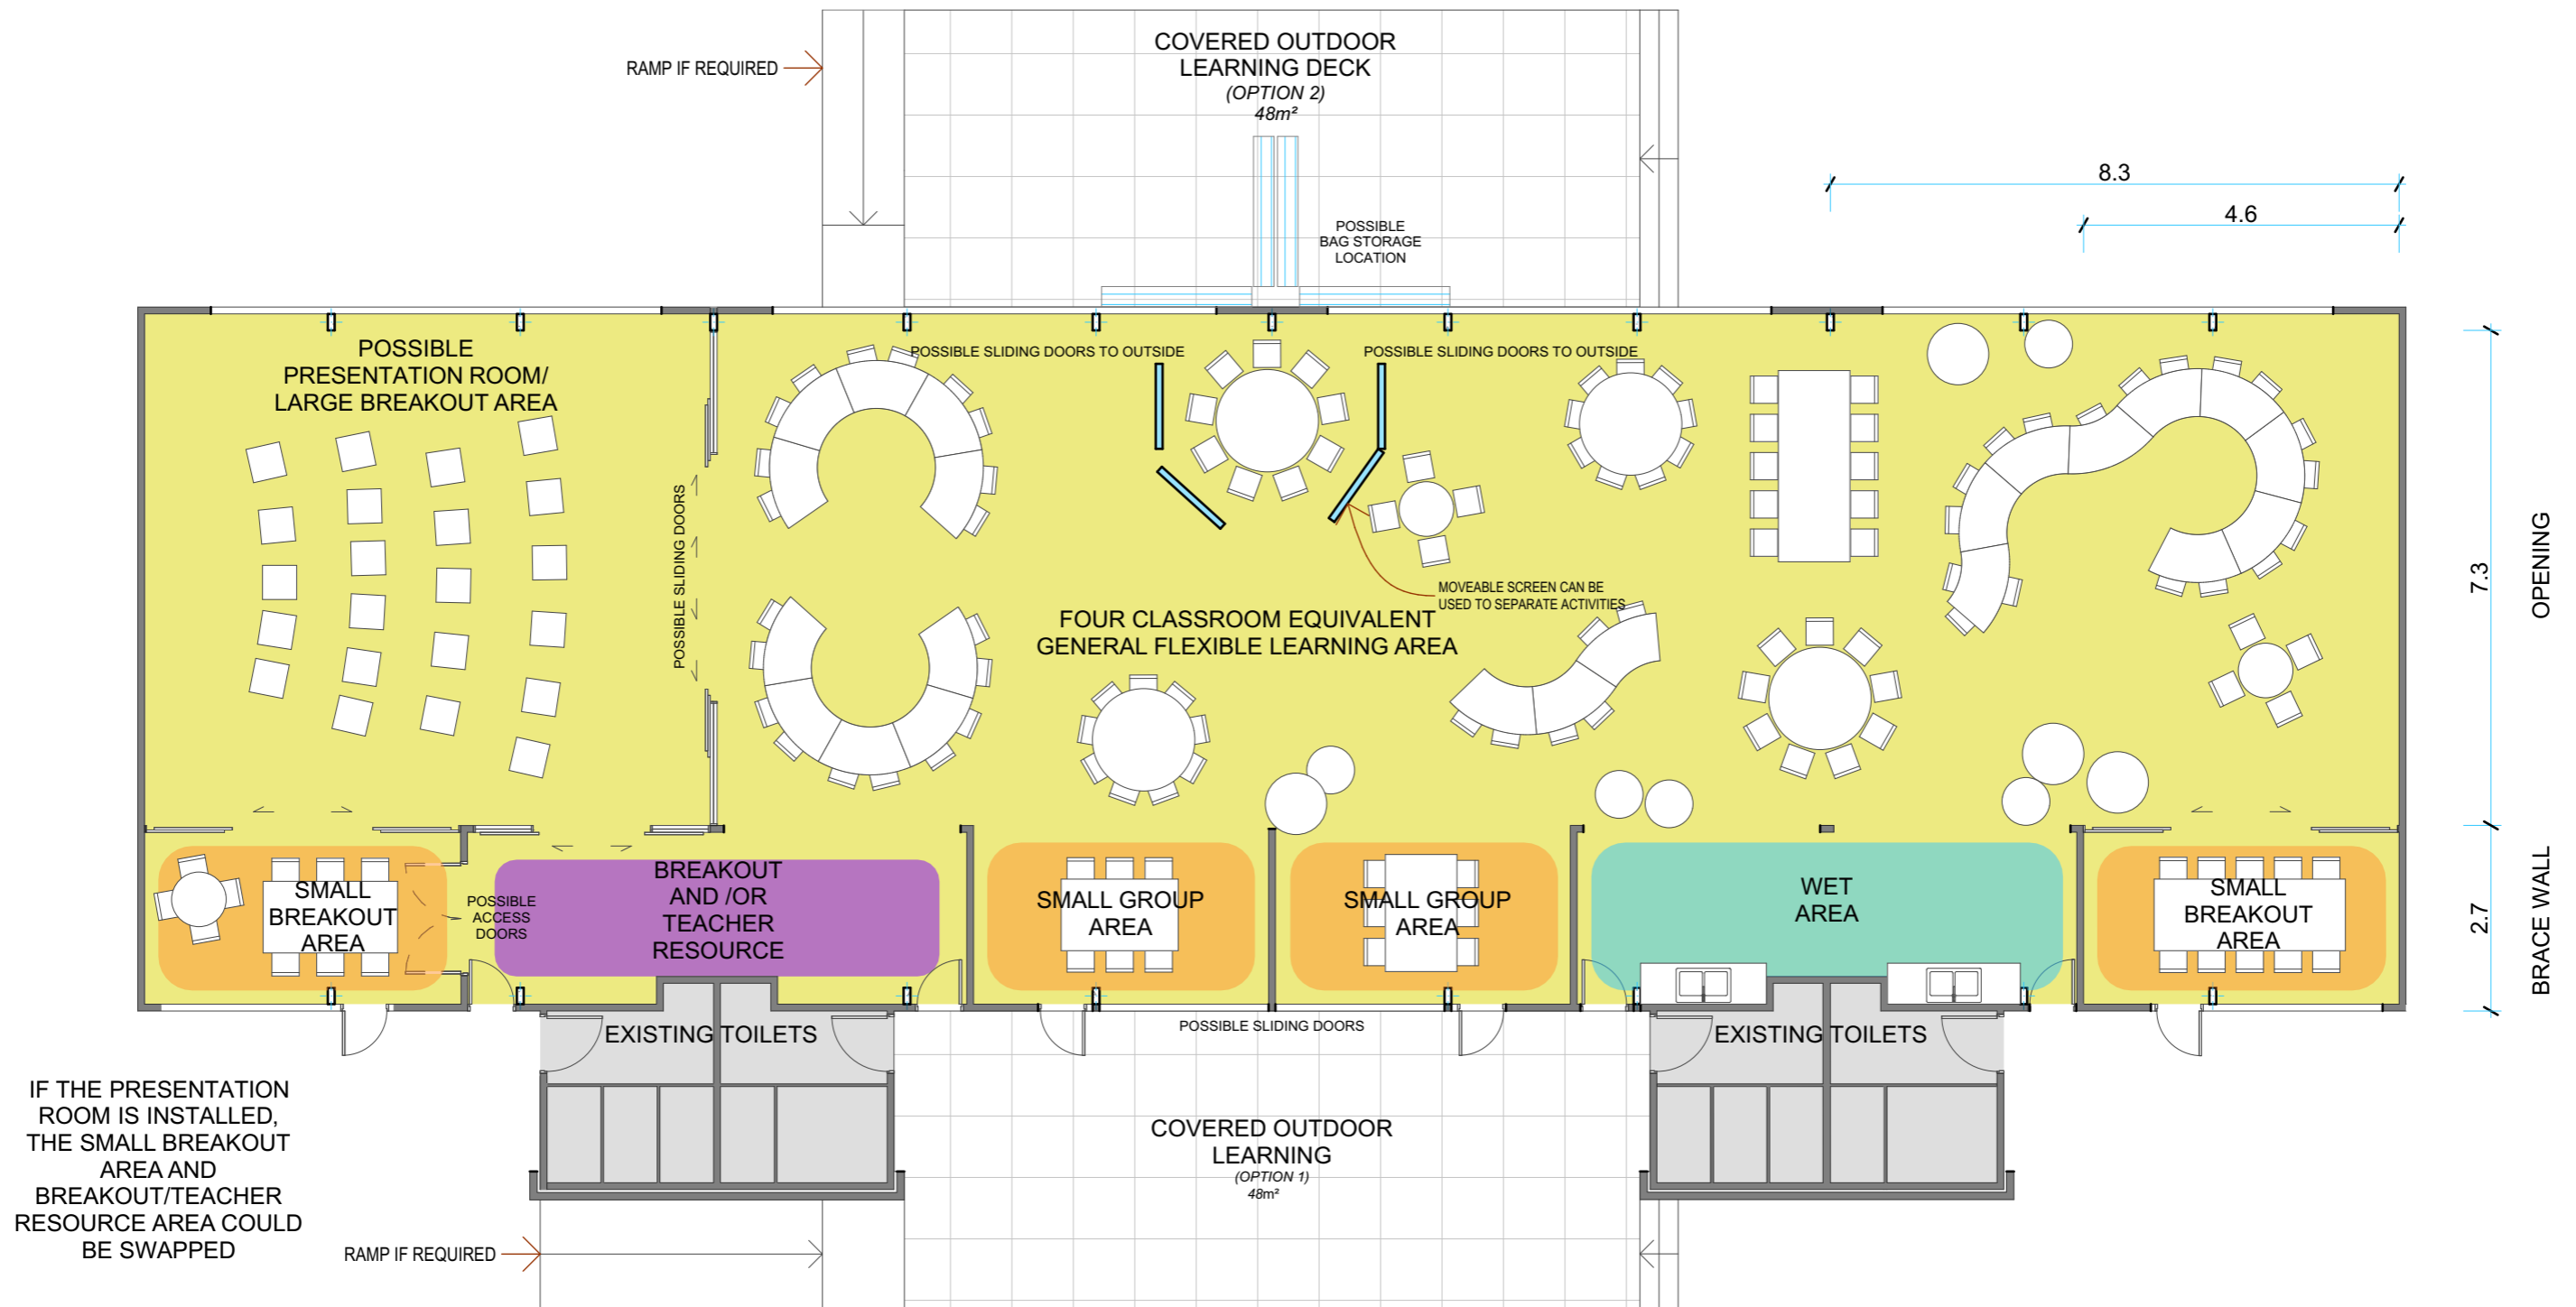


NOTE:  
PRELIMINARY PLANNING LAYOUTS ONLY  
THE CONFIGURATION OF INDIVIDUAL BLOCKS  
MAY DIFFER

DO NOT USE FOR CONSENT OR  
CONSTRUCTION

FURNITURE LAYOUT  
INDICATIVE ONLY

ARCHITECT	CLIENT	PROJECT	DRAWING TITLE	DRAWING INFO	JOB No.	DRAWING No.	REV.
Ph +64 9 303 1821 512 Canterbury Arcade 47 High Street AUCKLAND 1010 NEW ZEALAND <b>BREWER DAVIDSON</b> architecture & urban design BrewerDavidson Architects Ltd	Ministry of Education	FORMULA BLOCK	ILE UPGRADE: OPTION 2	Drawn 1:100 Date 9/12/2015 Original Scale (A3) 0 10 20 30 40	1501	F004	E

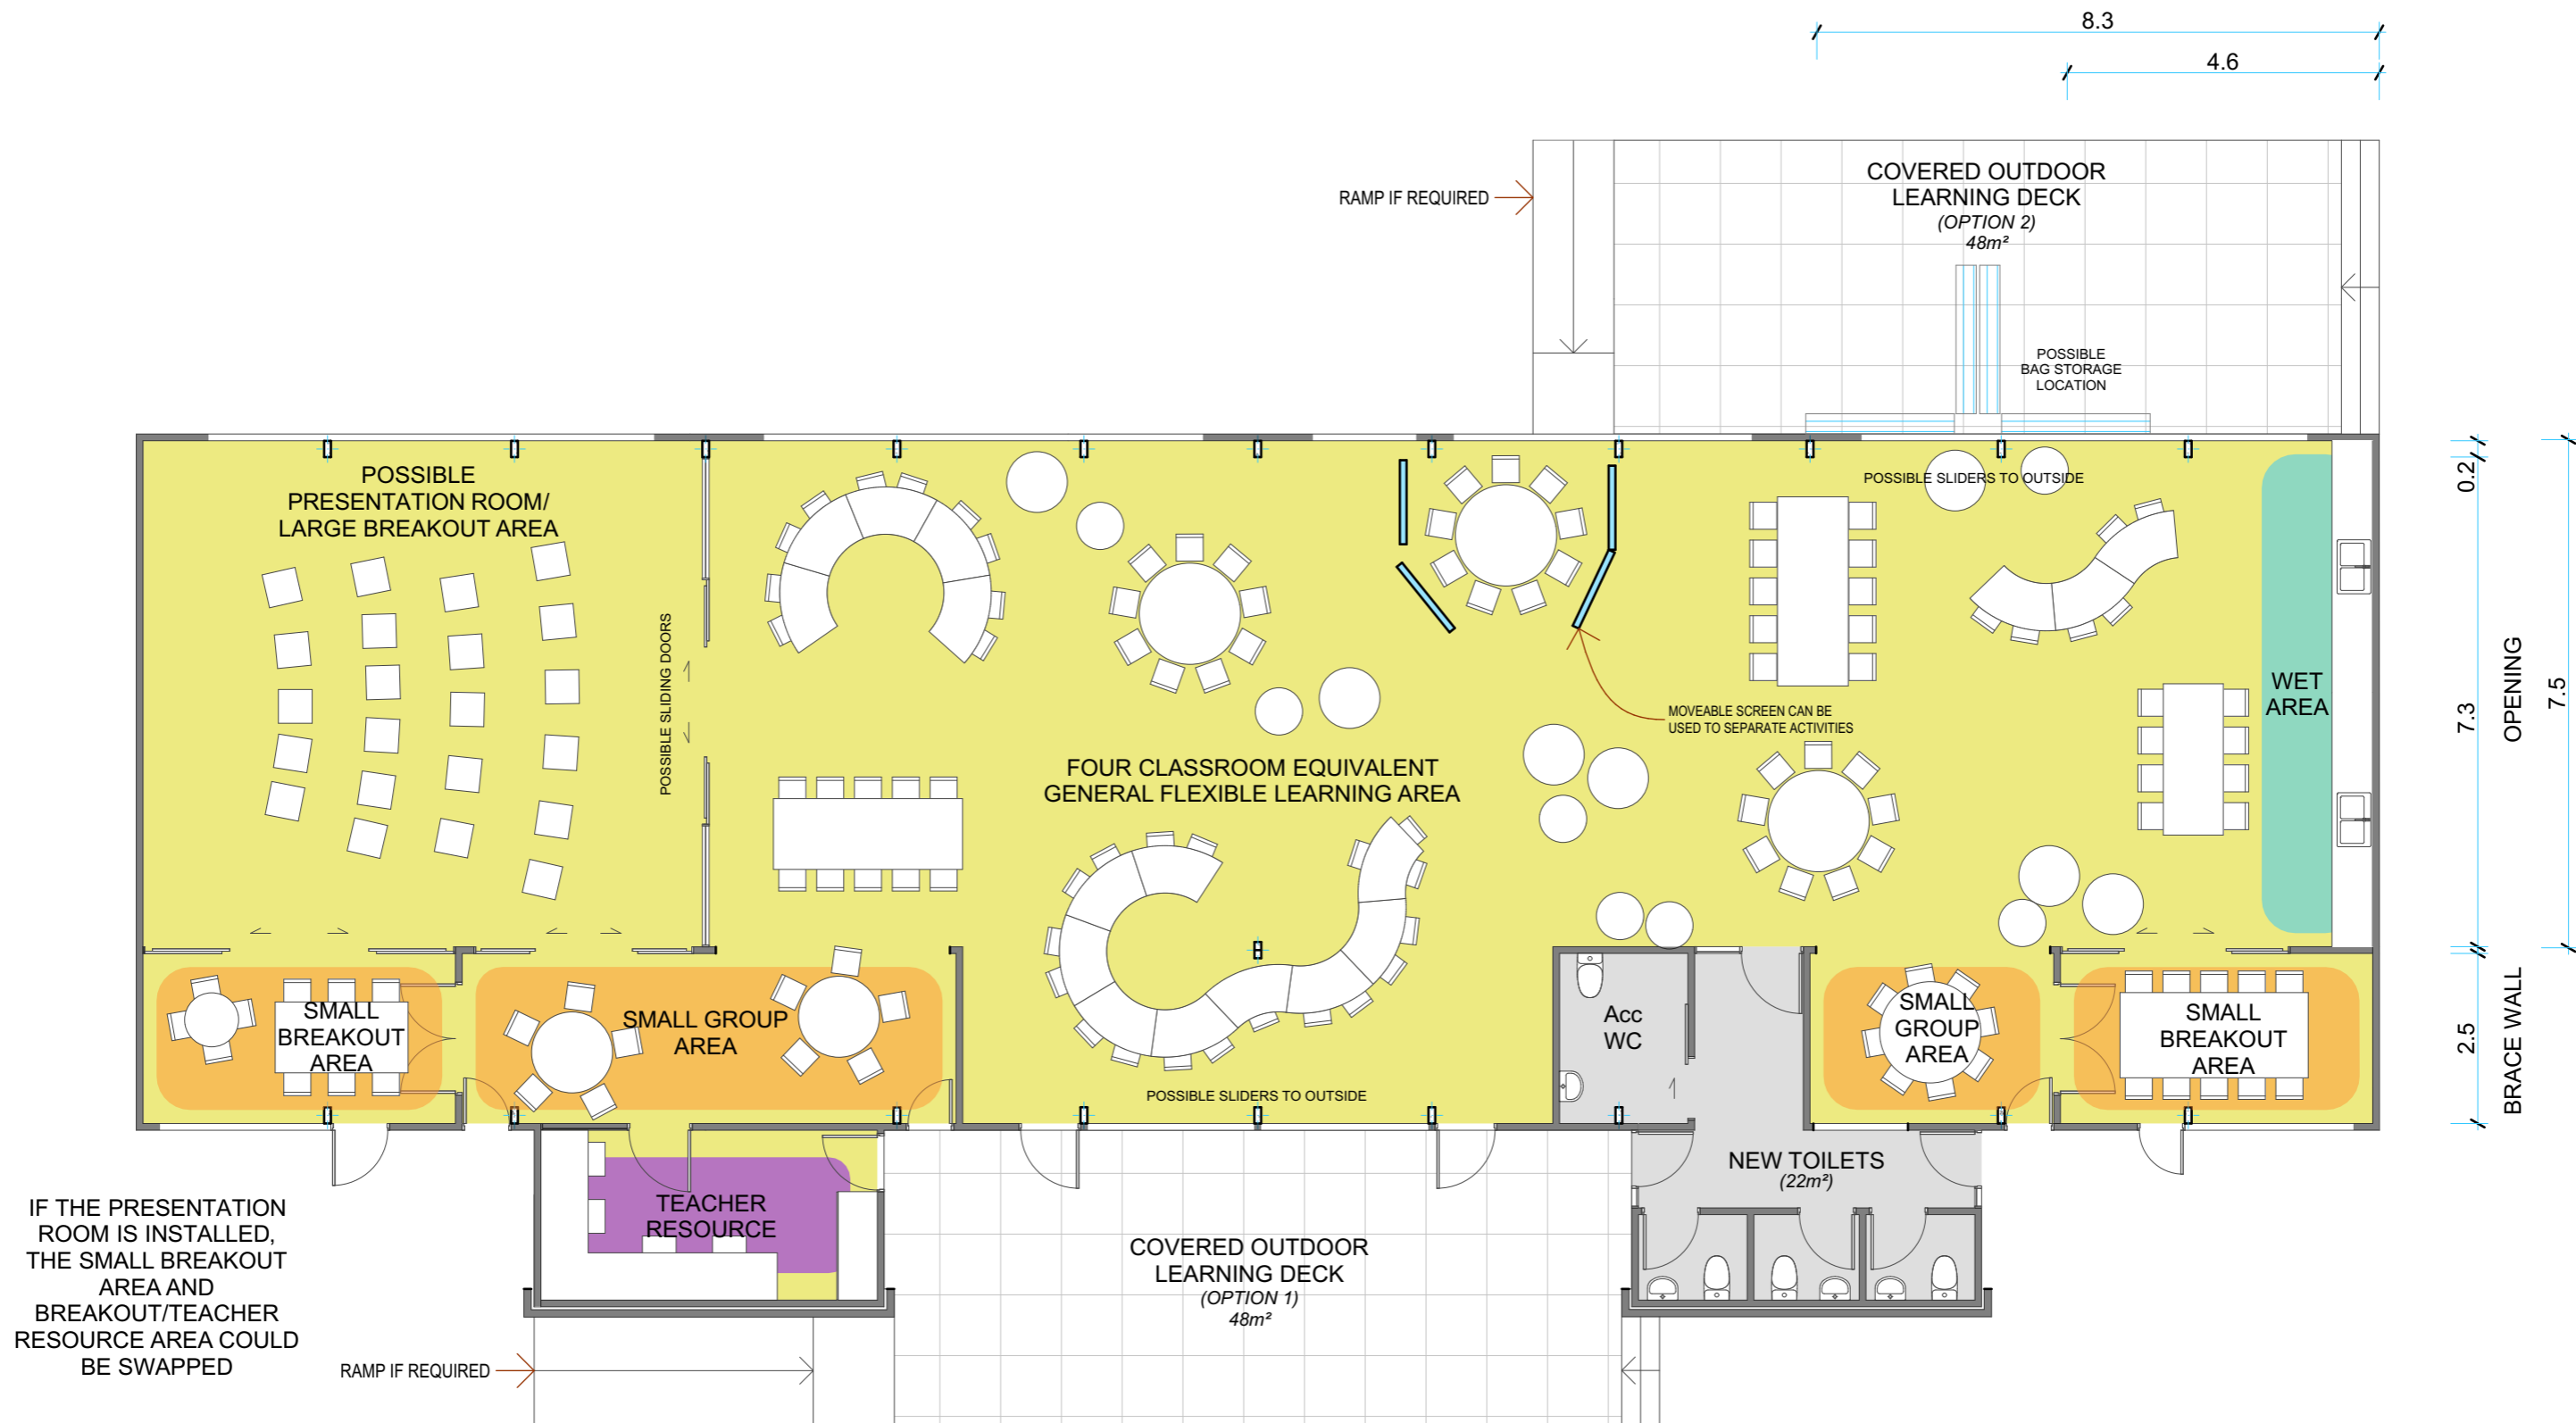

NOTE:  
PRELIMINARY PLANNING LAYOUTS ONLY  
THE CONFIGURATION OF INDIVIDUAL BLOCKS  
MAY DIFFER

DO NOT USE FOR CONSENT OR  
CONSTRUCTION

FURNITURE LAYOUT  
INDICATIVE ONLY

ARCHITECT	CLIENT	PROJECT	DRAWING TITLE	DRAWING INFO	JOB No.	DRAWING No.	REV.
Ph +64 9 303 1821 512 Canterbury Arcade 47 High Street AUCKLAND 1010 NEW ZEALAND <b>BREWER DAVIDSON</b> architecture & urban design BrewerDavidson Architects Ltd	Ministry of Education	FORMULA BLOCK	ILE UPGRADE: OPTION 3	Drawn 1:100 Date 9/12/2015 Original Scale (A3) 0 10 20 30 40	1501	F005	E