


GROUND FLOOR- OPTION 1
1:200

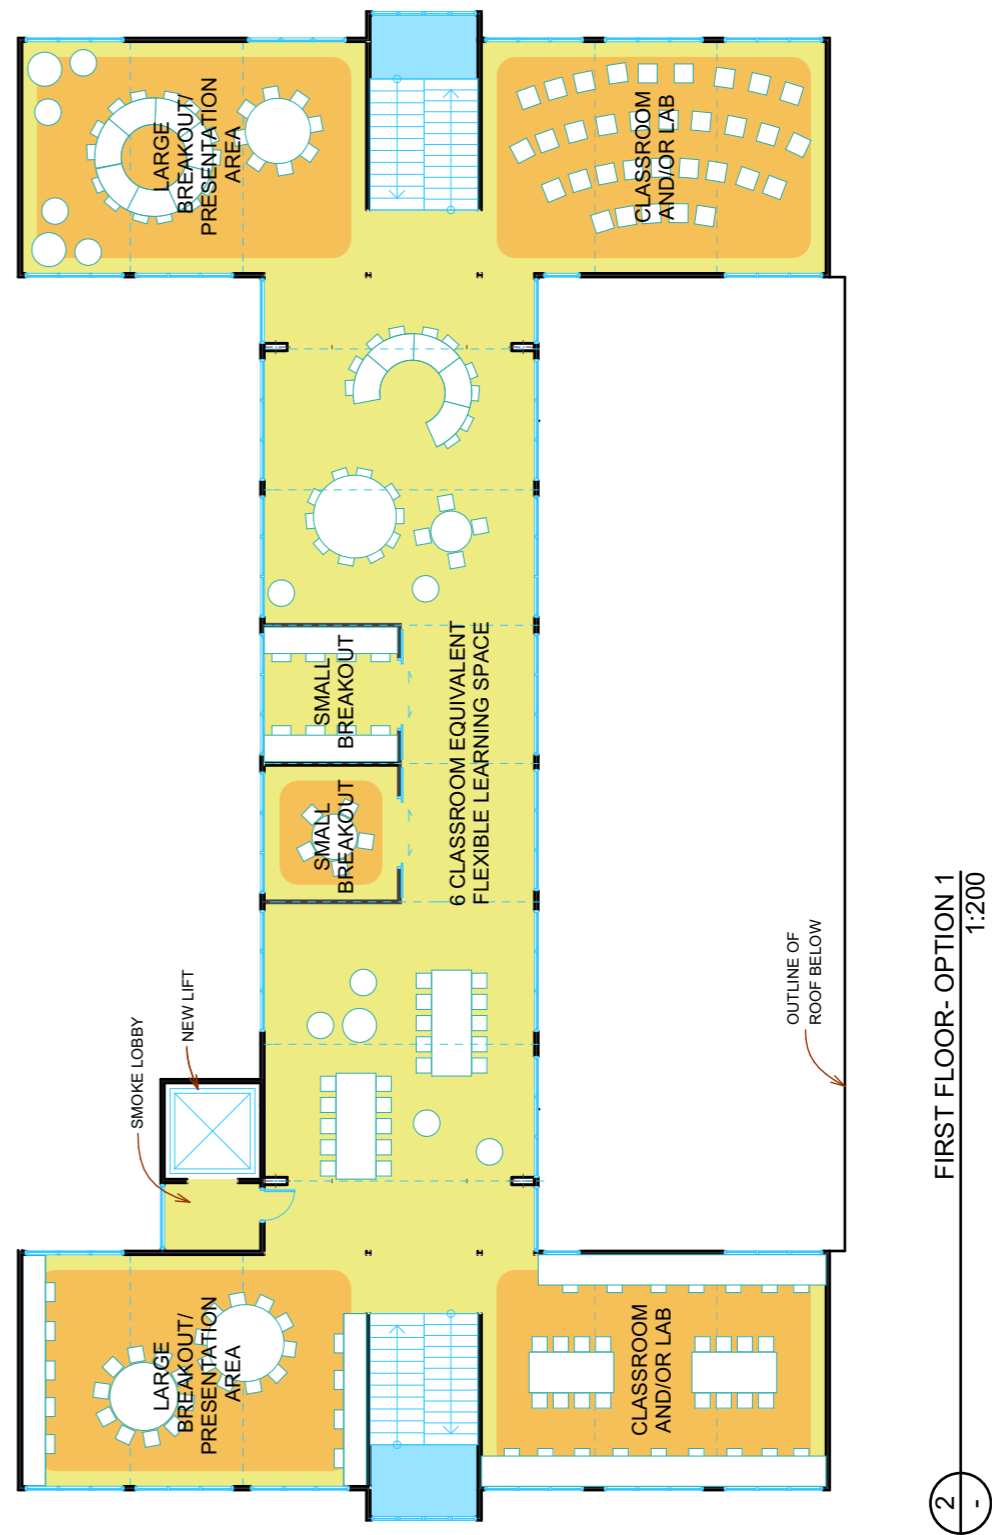

FIRST FLOOR- OPTION 1
1:200

NOTE:
PRELIMINARY PLANNING LAYOUTS ONLY
THE CONFIGURATION OF INDIVIDUAL BLOCKS
MAY DIFFER

DO NOT USE FOR CONSENT OR
CONSTRUCTION

ARCHITECT	CLIENT	PROJECT	DRAWING TITLE	DRAWING INFO	JOB No.	DRAWING No.	REV.
BREWER DAVIDSON architecture & urban design	MINISTRY OF EDUCATION	NELSON BLOCK TWO STORY-CONCRETE STAIR-SIX BAY	ILE UPGRADE- OPTION 1	Drawn _____ Date 10/06/2016	1301	N003	E
				Original Scale (A3) 1:200 			