


1 - GROUND FLOOR - OPTION 2
1:200

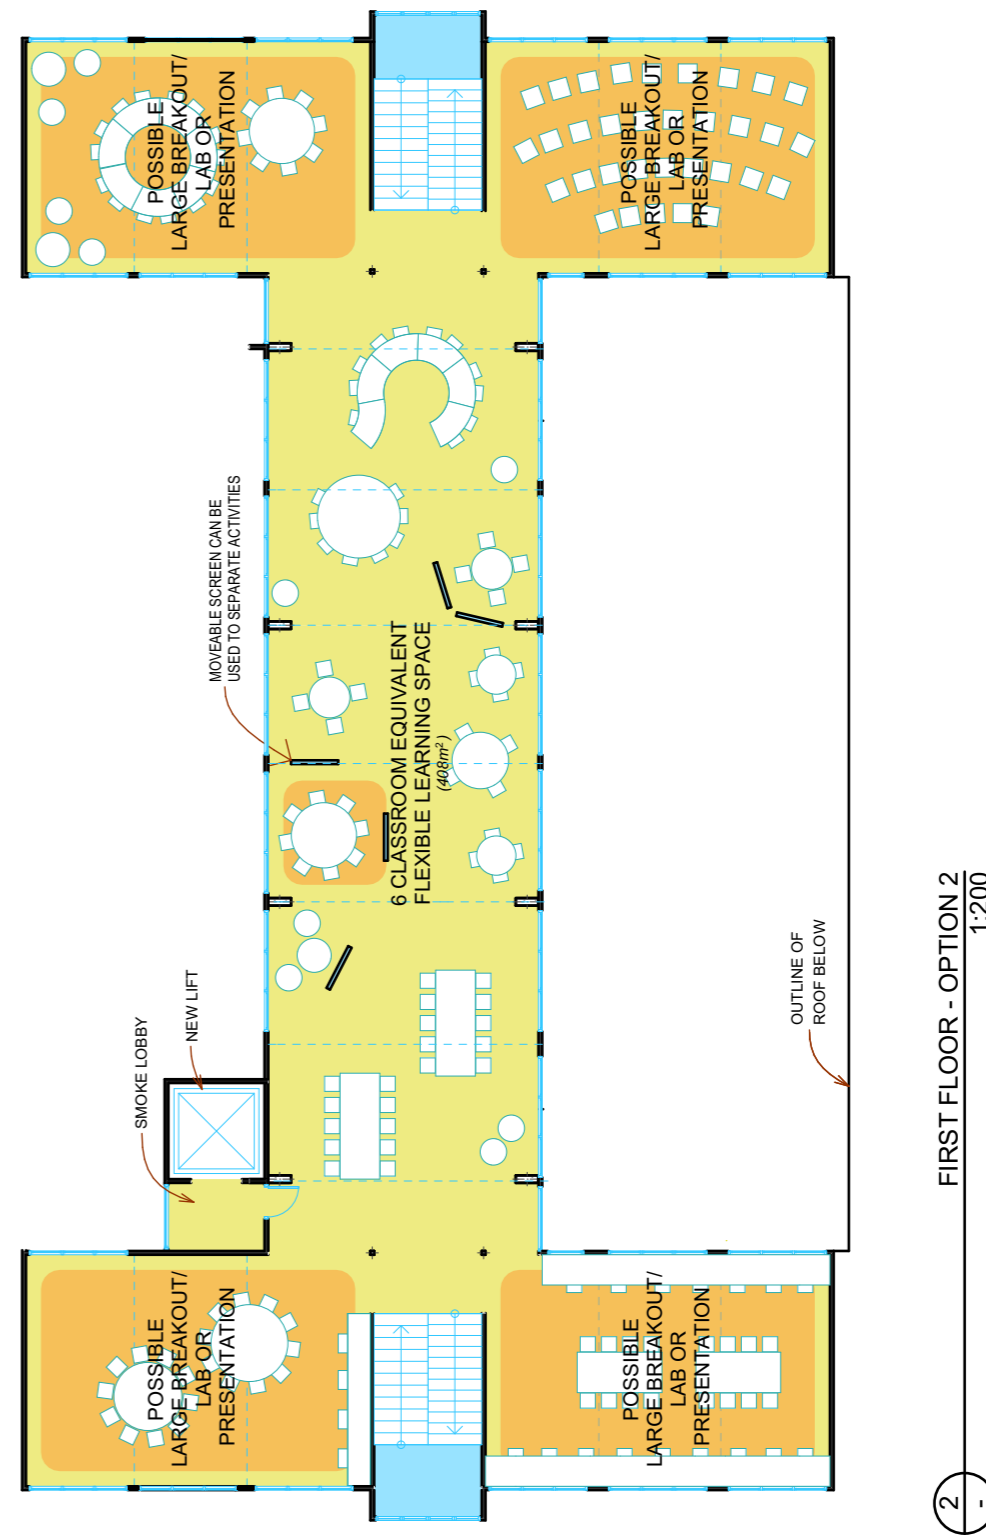

2 - FIRST FLOOR - OPTION 2
1:200

NOTE:
PRELIMINARY PLANNING LAYOUTS ONLY
THE CONFIGURATION OF INDIVIDUAL BLOCKS
MAY DIFFER
DO NOT USE FOR CONSENT OR
CONSTRUCTION

ARCHITECT BREWER DAVIDSON architecture & urban design	CLIENT MINISTRY OF EDUCATION	PROJECT NELSON BLOCK TWO STORY-CONCRETE STAIR-SIX BAY	DRAWING TITLE ILE UPGRADE- OPTION 2	DRAWING INFO Drawn Date 10/06/2016 Original Scale (A3) 1:200 0 10 20 30 40	JOB No. 1301	DRAWING No. N004	REV. E
---	--	--	--	--	------------------------	----------------------------	------------------